


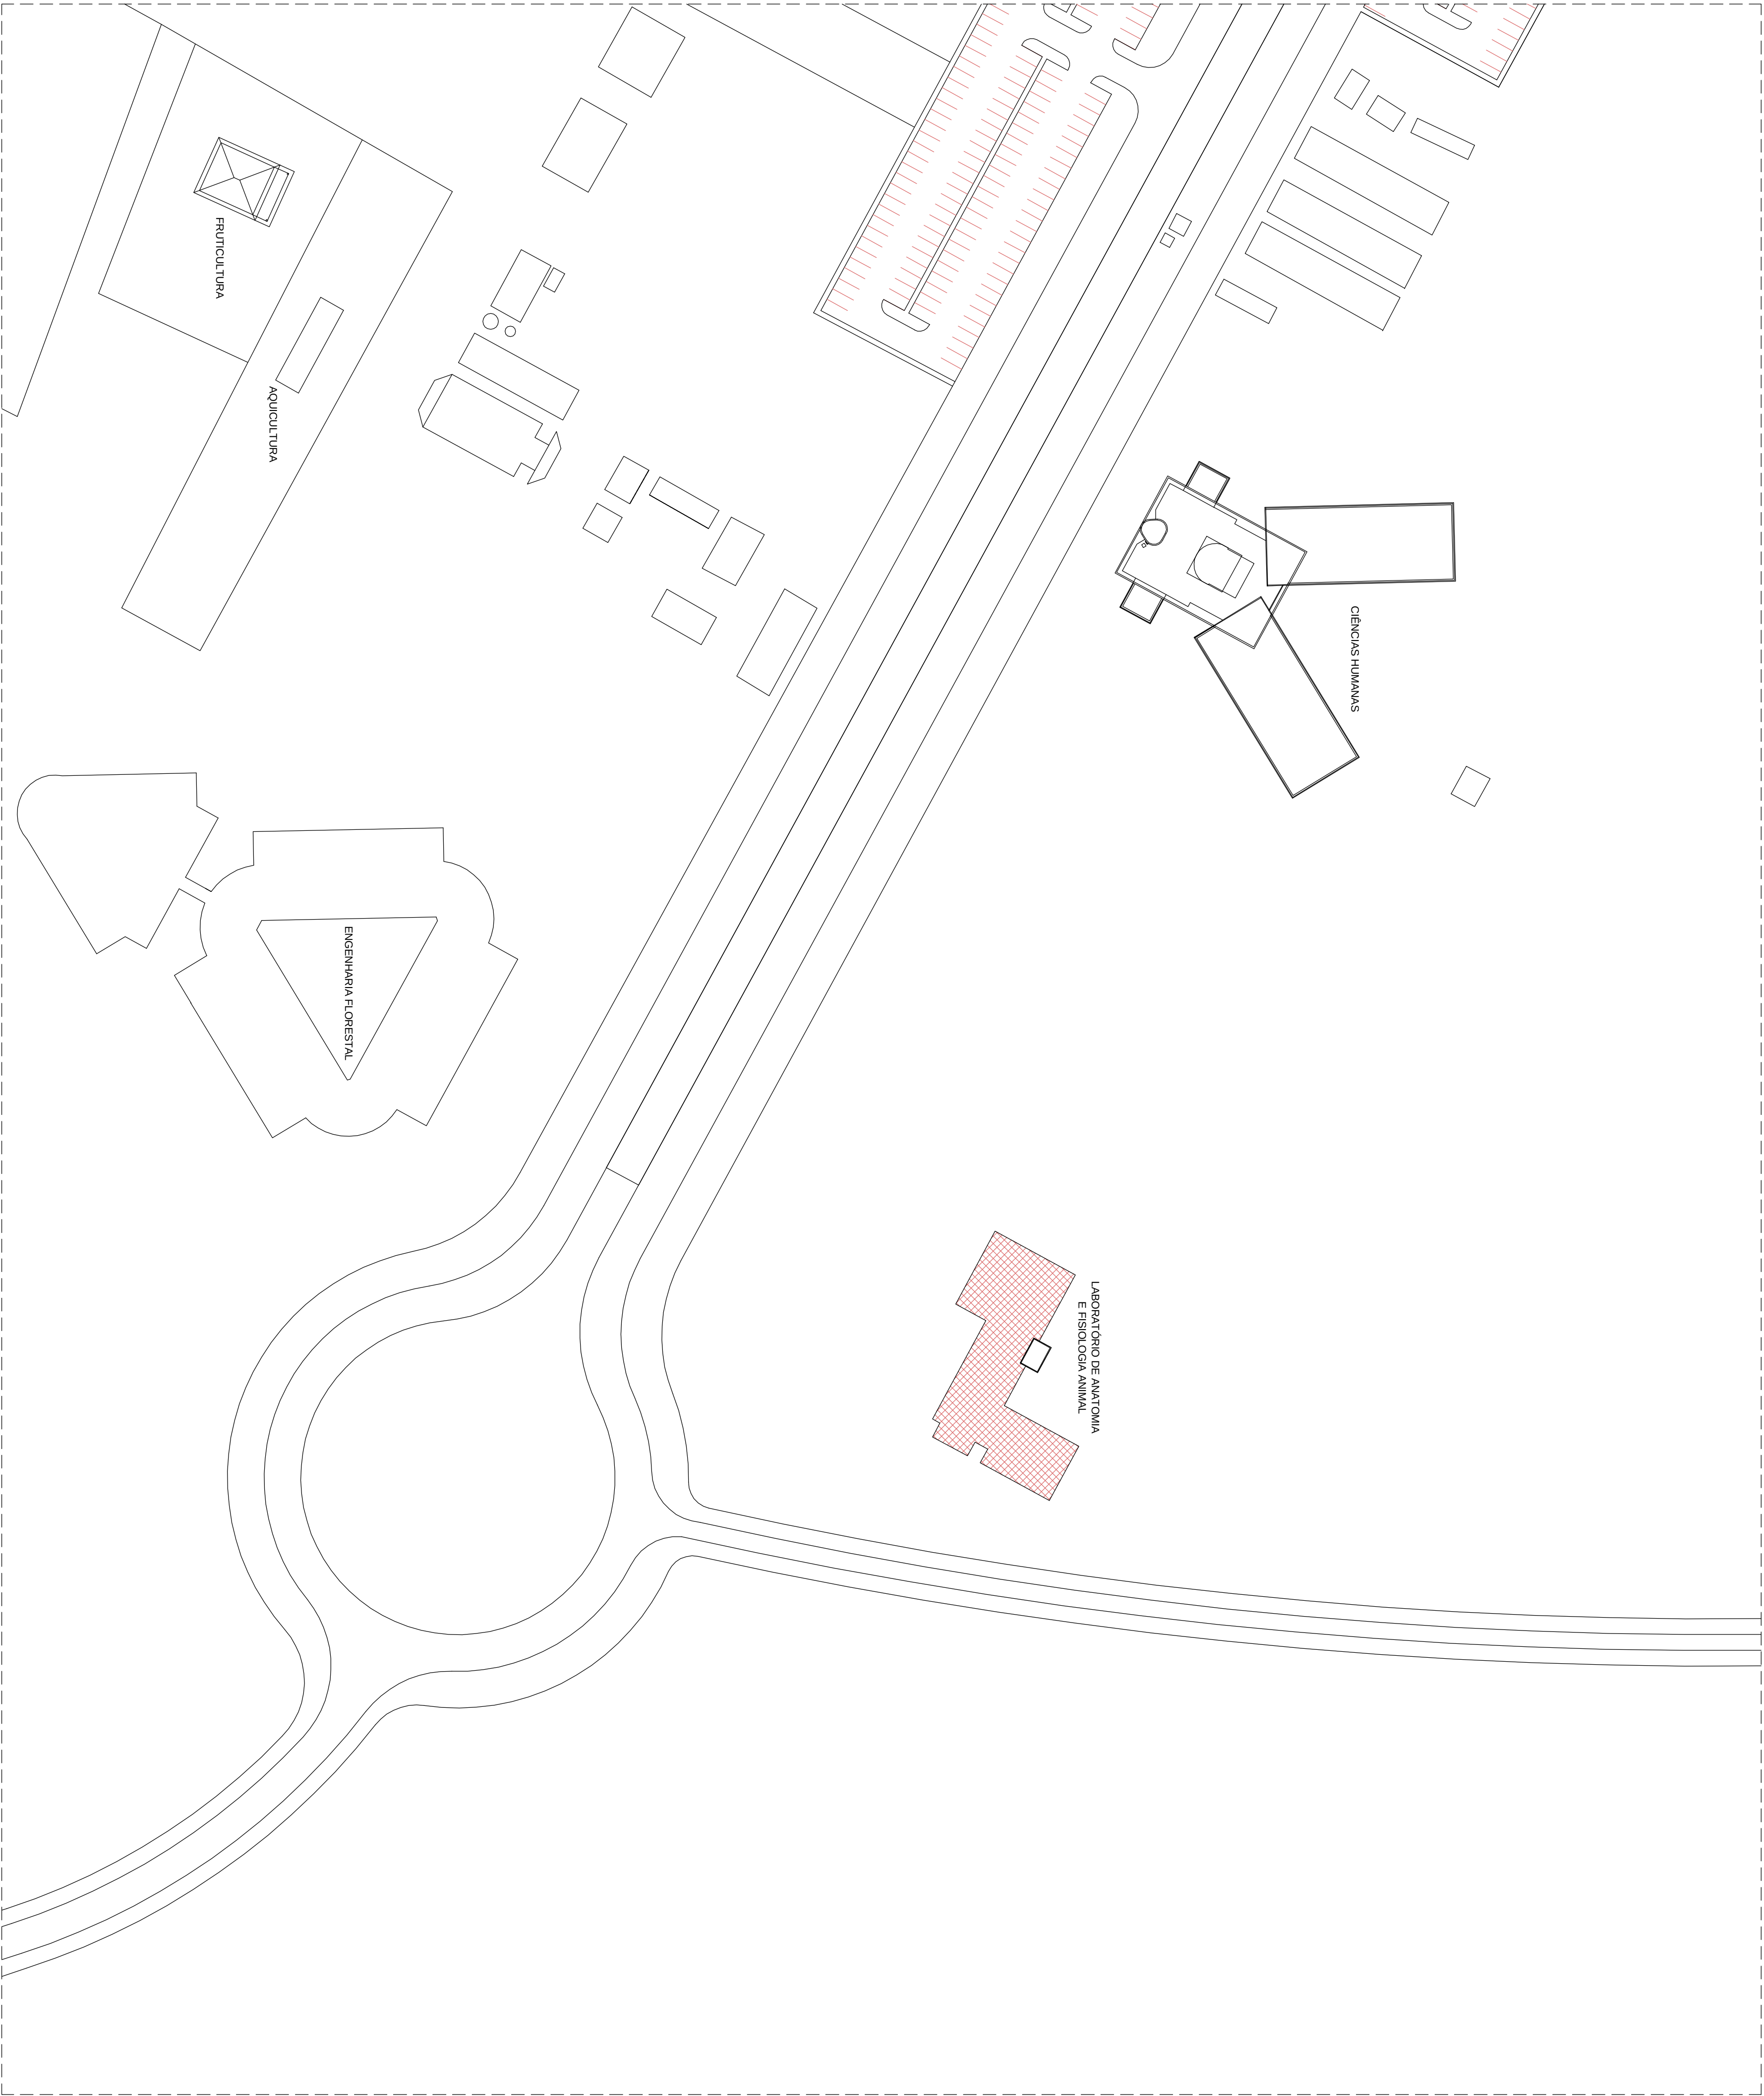

PLANTA BAIXA DE IMPLANTAÇÃO

ESCALA: 1:500

REVISÃO				DATA				RESPONSÁVEL				PROJEÇÃO ORÇAMENTAL			
1				2				3				4			
5				6				7				8			
9				10				11				12			
997				998				999				1000			