


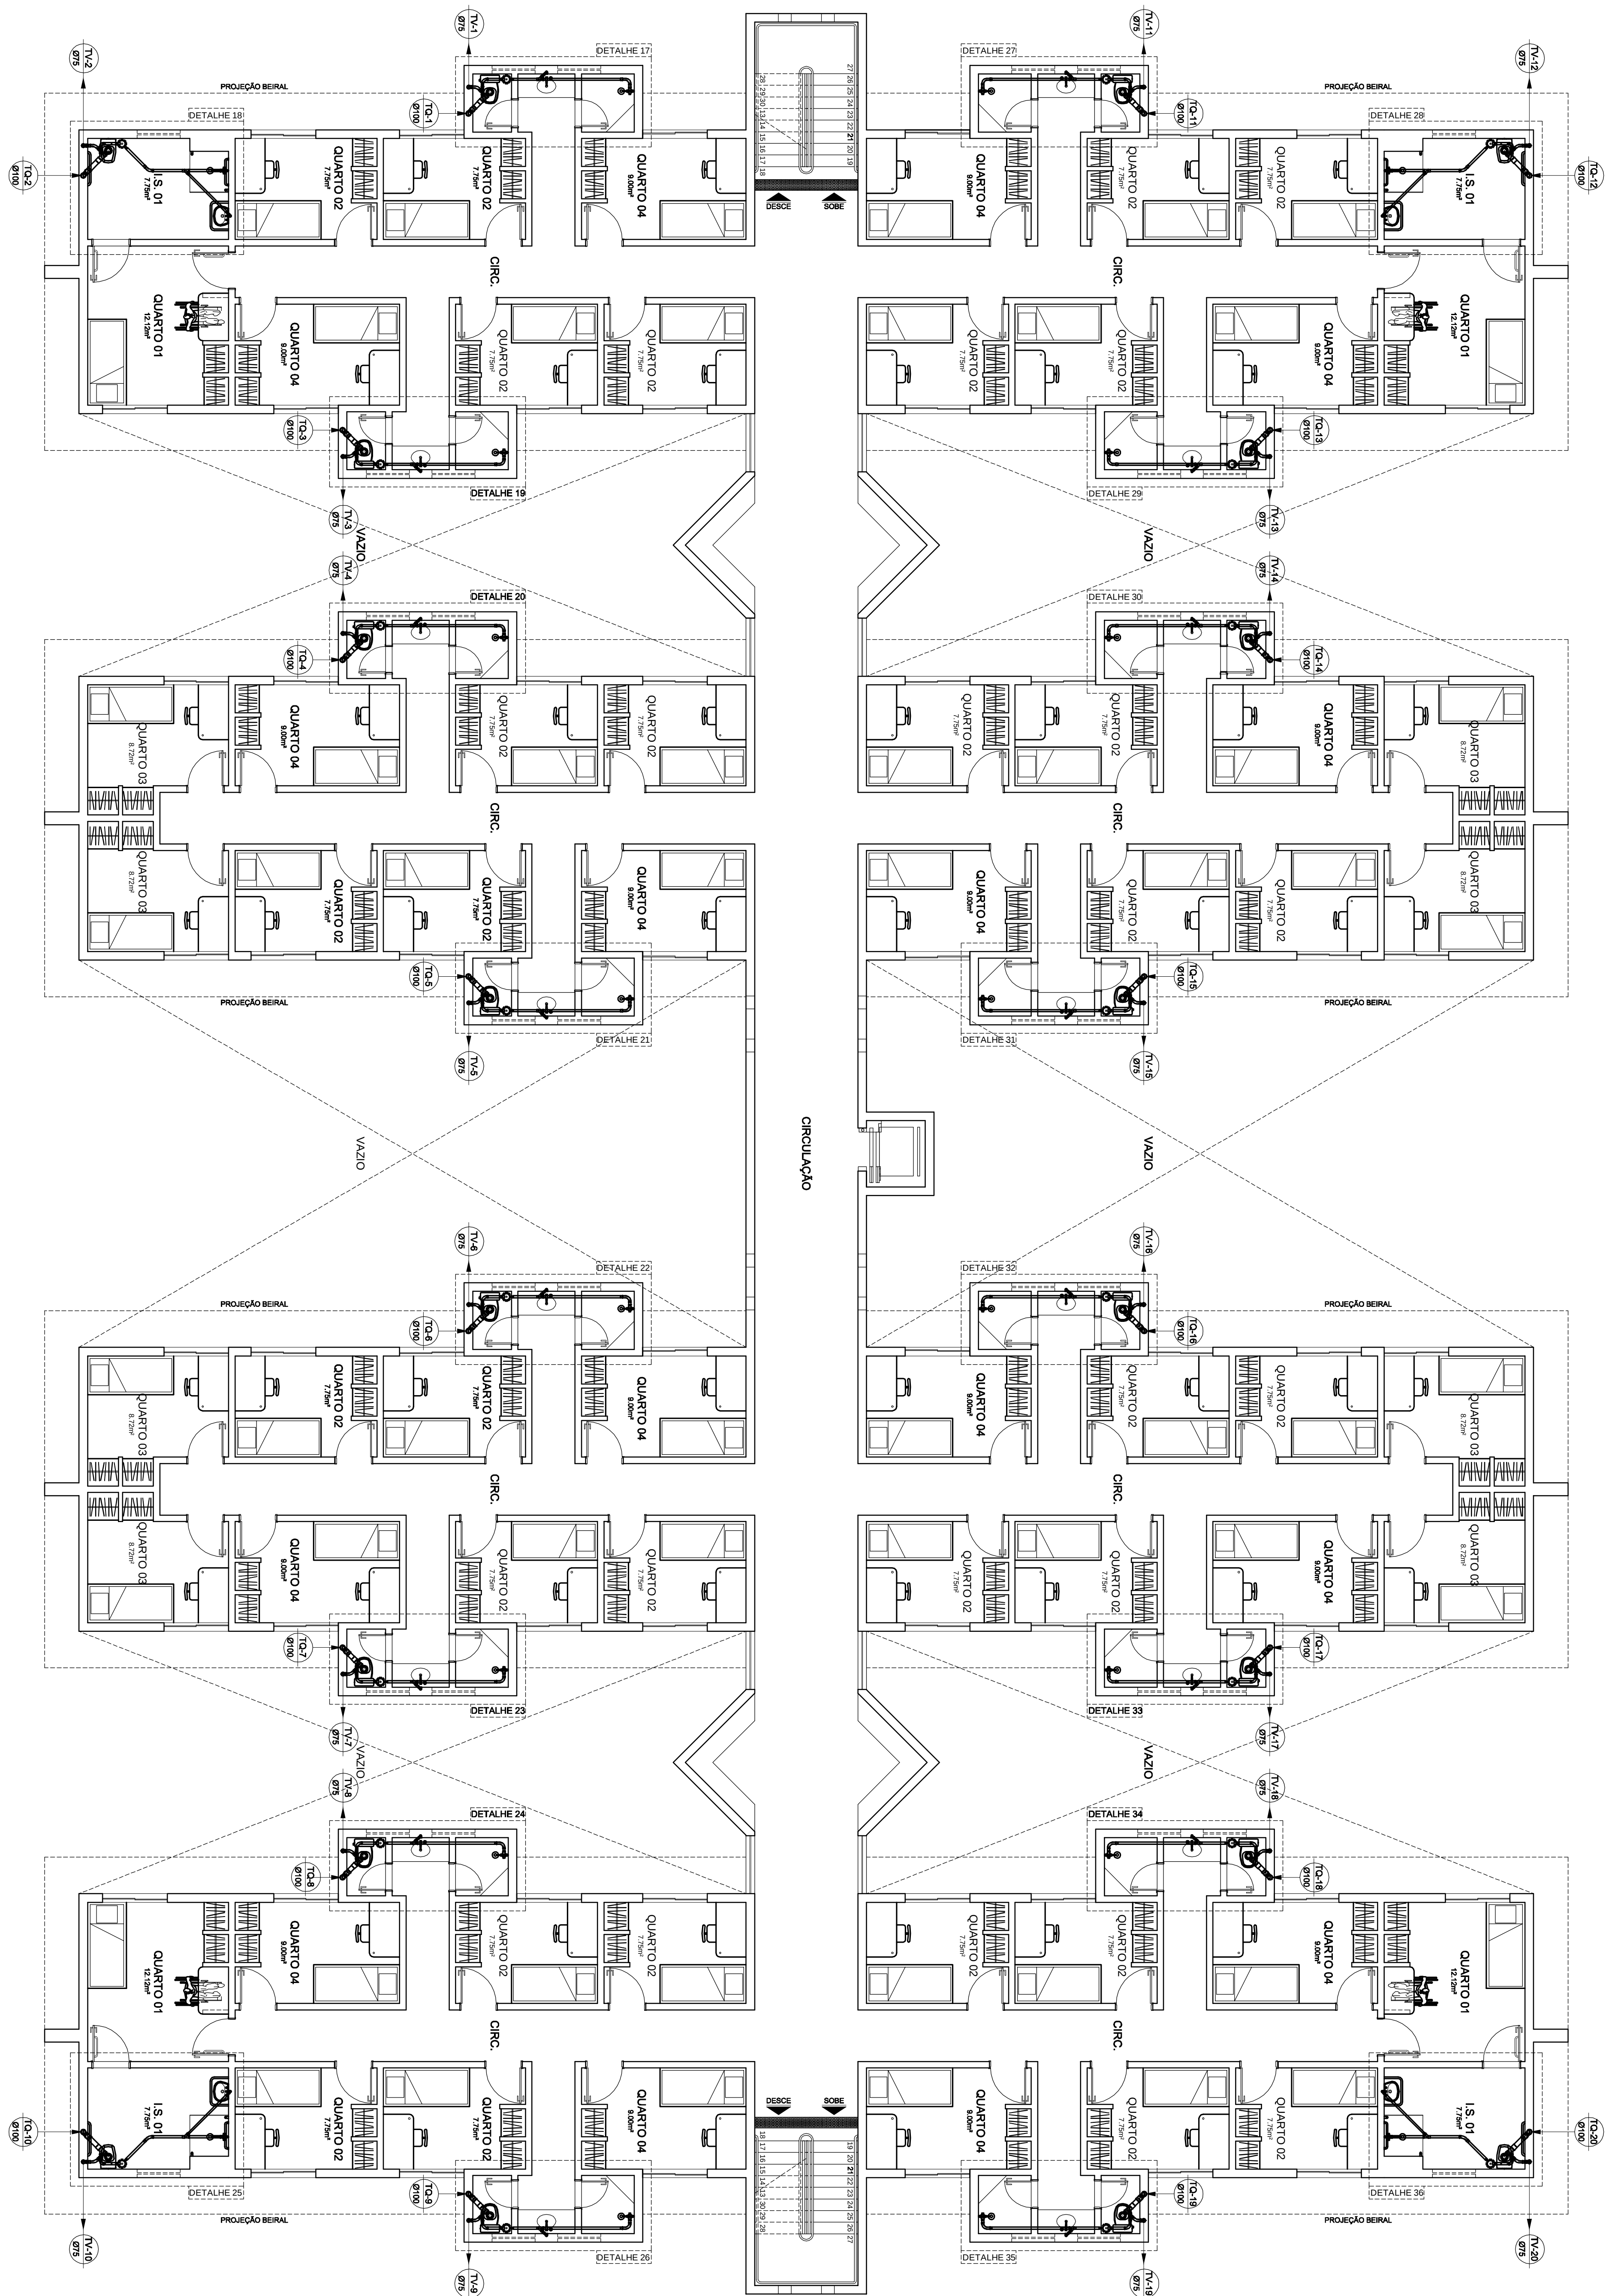

PLANTA BAIXA - 2º PISO
ESCALA: 1/75 - ÁREA: 1082,84m²

ESCALA: 1/75 - ÁREA: 1082,84m²

[illegible]