
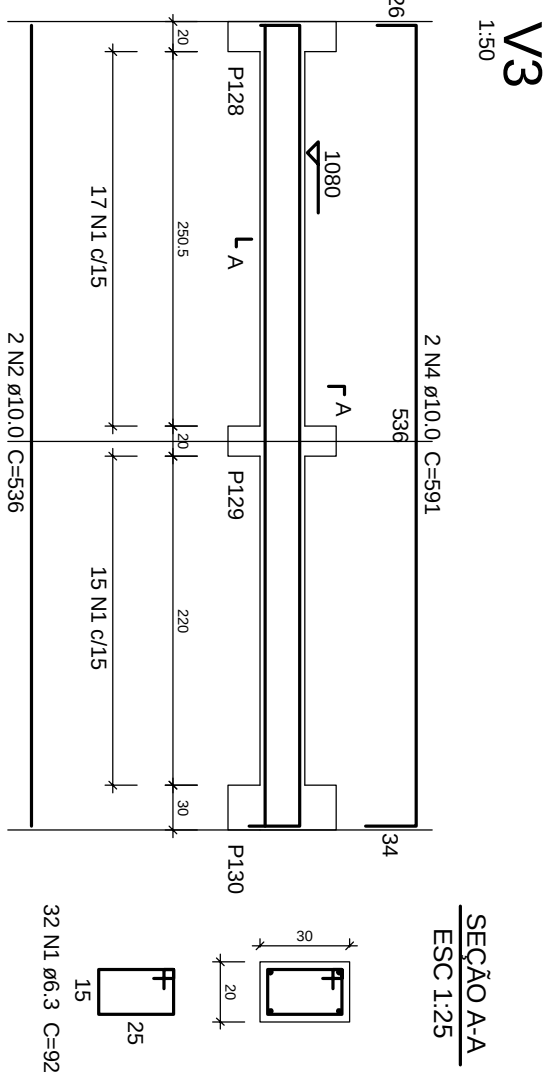
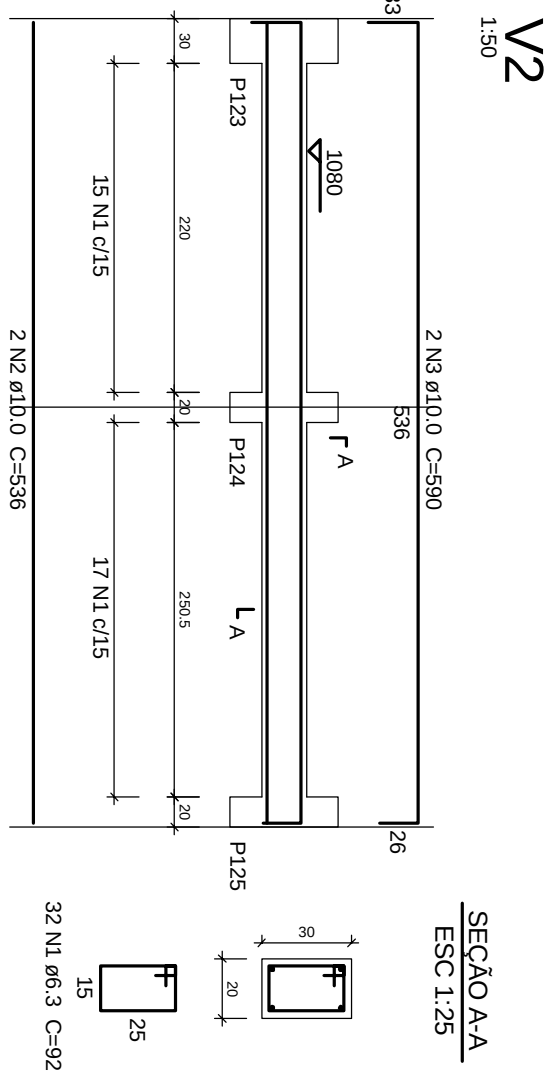






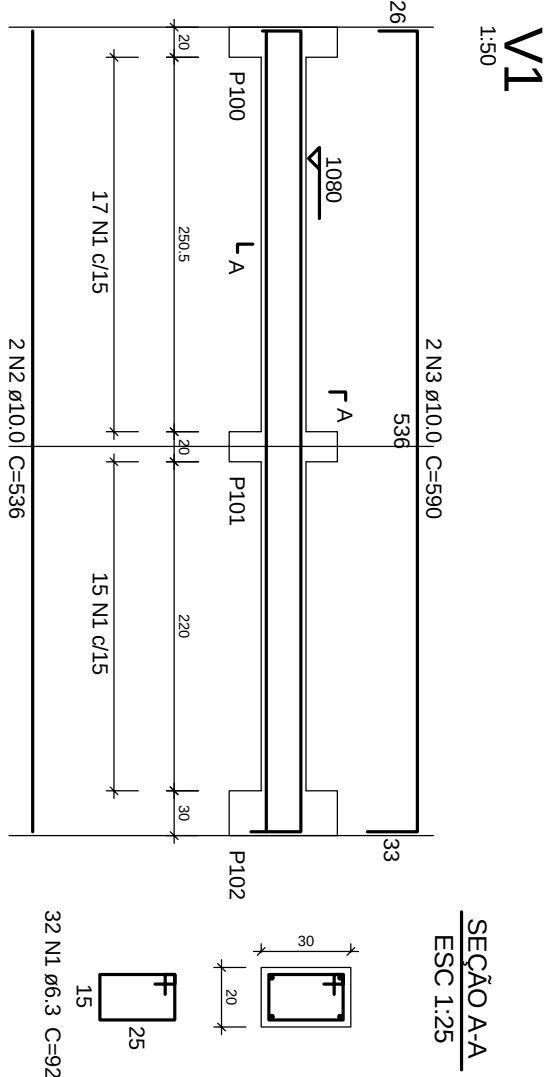


Relação do aço				
V1	V2	V3		
V4	V5	V6		
V7	V8			

ACO	N	DIAM	Q	UNIT	C.TOTAL
CA50	1	6,3	192	92	17664
	2	10,0	8	586	4688
	3	10,0	4	591	2364
	4	10,0	4	275	2200
	5	10,0	8	365	2130
	6	12,5	6	299	2392
	7	12,5	8	357	2850

Resumo do aço			
ACO	DIAM	C.TOTAL	PESO + 10 %
CA50	6,3	192	176,7
CA50	10,0	112,2	47,5
PESO TOTAL	12,5	81	85,7
CA50		269,3	

Vol. de concreto total (C-25) = 1,97 m³
Área de forma total = 26,26 m²

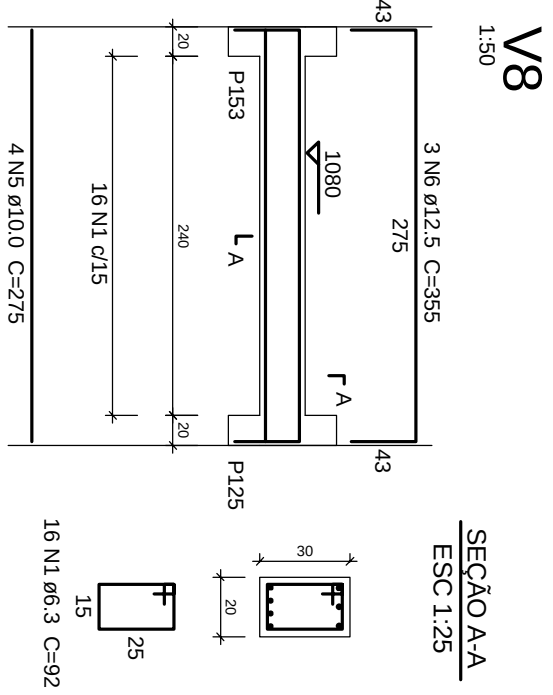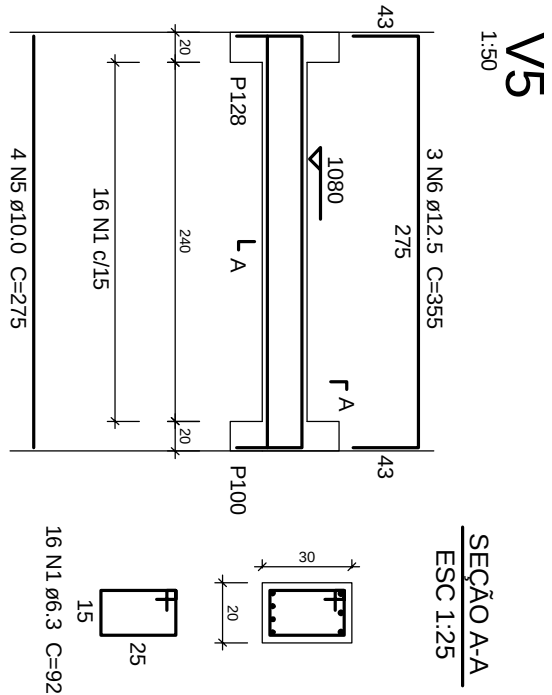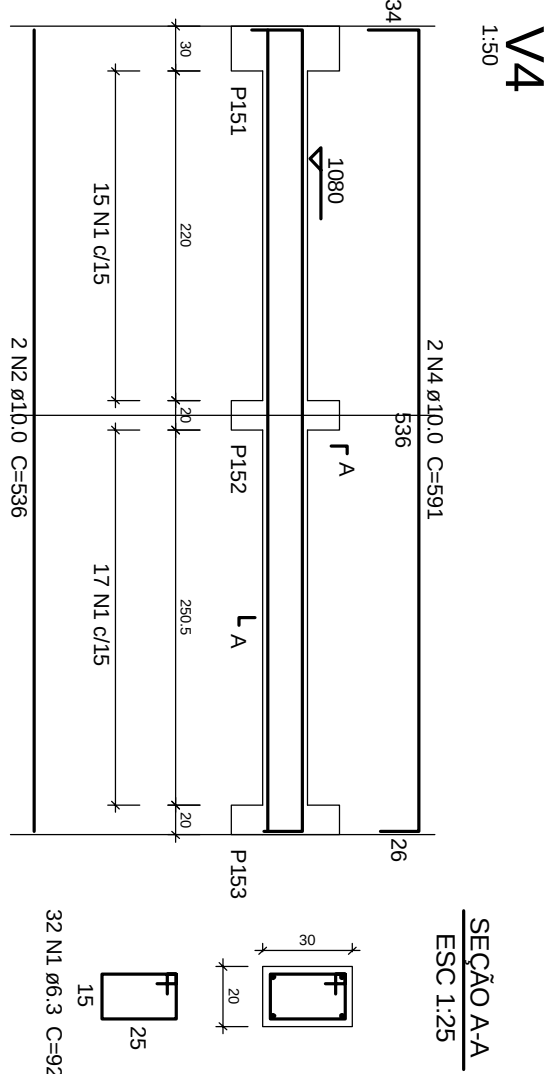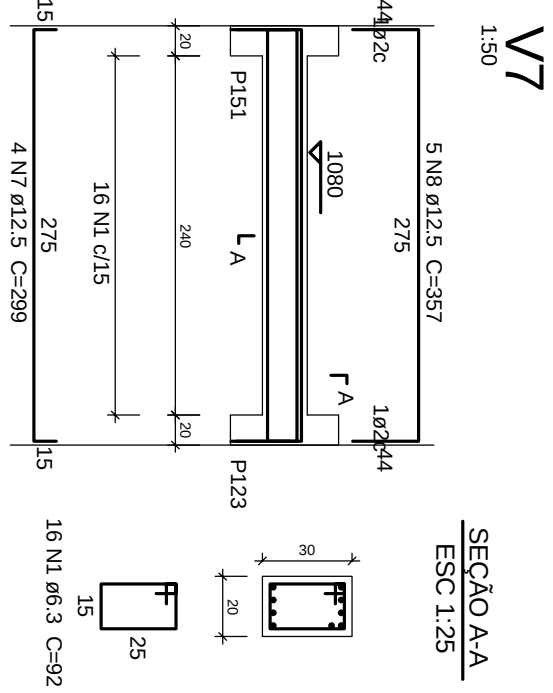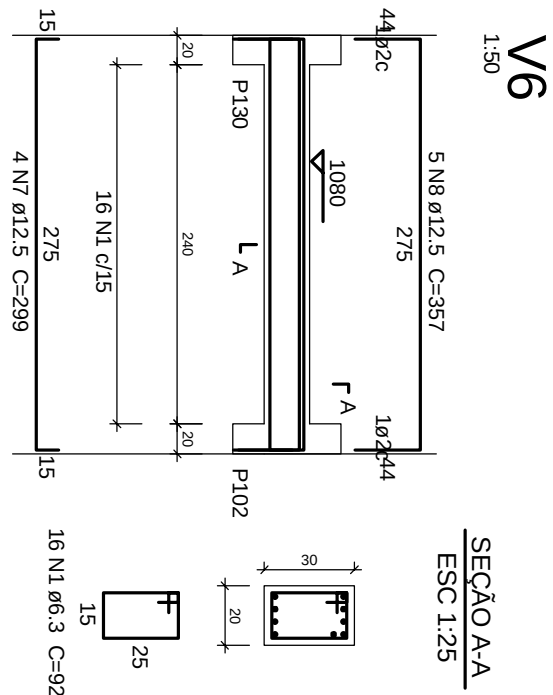

DETALHAMENTO DAS VIGAS DA PLATIBANDA

ESCALA 1:50

PROJETO ESTRUTURAL

MORADIA ESTUDANTIL-BLOCO 1-UFVJM- DIAMANTINA -MG

DETALHAMENTOS

PLATIBANDA

DETALHAMENTO DOS VIGAS

Escala: 1/50

Desenho: 01

Data: 14/01/2010

Unidade: cm

Alessandro de Oliveira Alves
Engº Civil - CREA MG 107.372-D
Rodovia MG 367, Km 583 - nº 5000
Diamantina MG - Tel - (38) 8809-8918
alessandro.alves@ufvjm.edu.br

DESENHO
FOLHA
35/39