




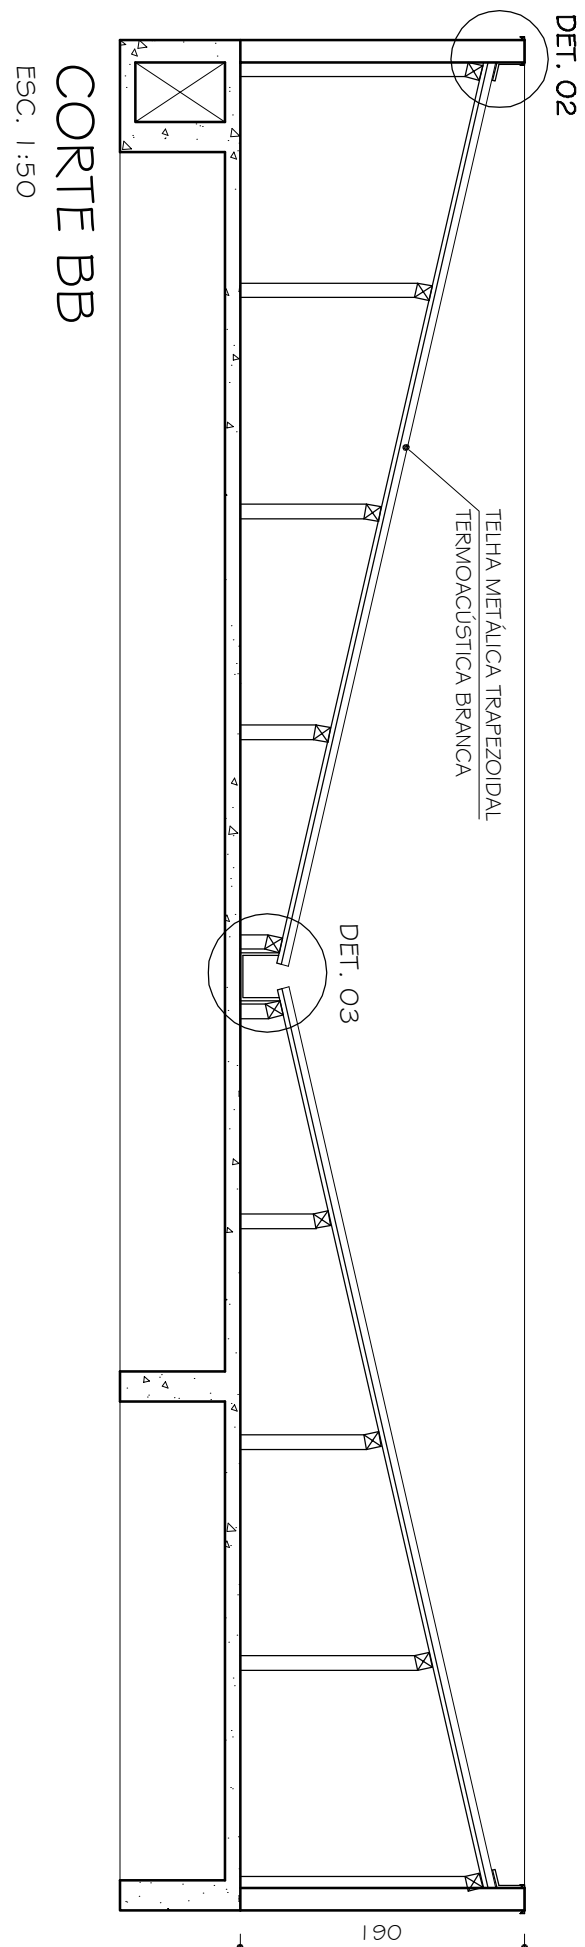


ESC. 1:125

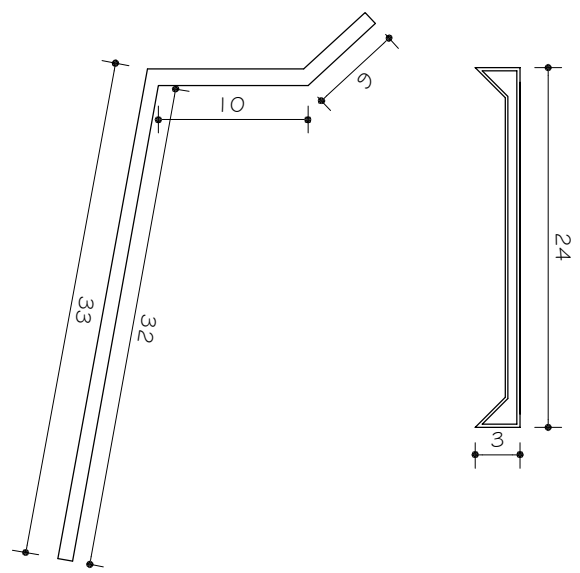


ESC.: 1:5

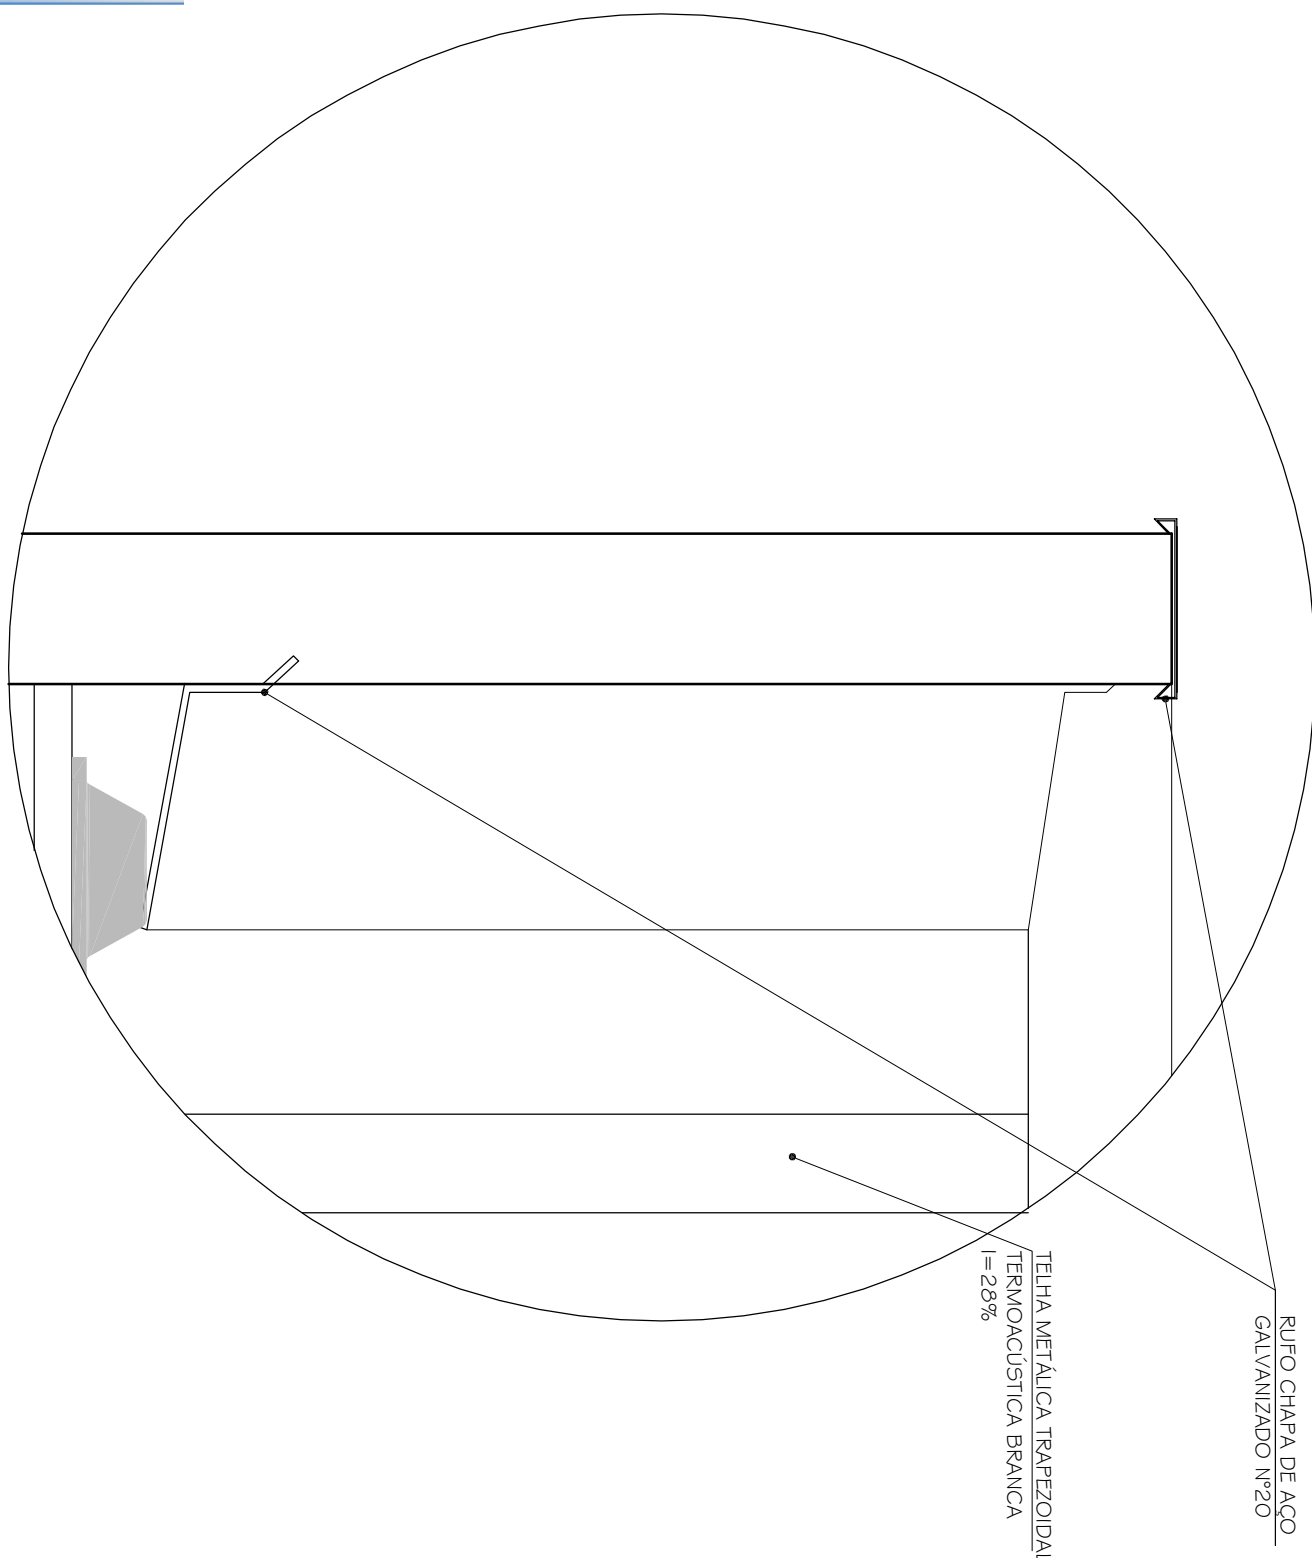


ESC. 1:10

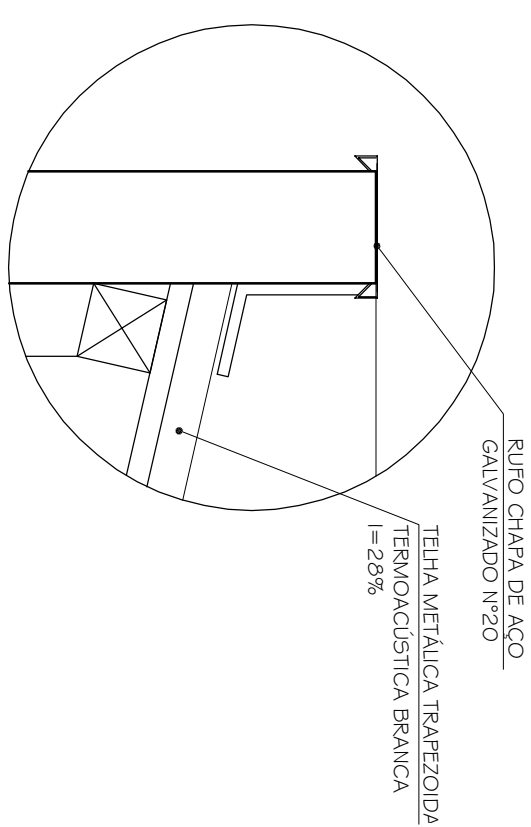


ESC. 1:1C

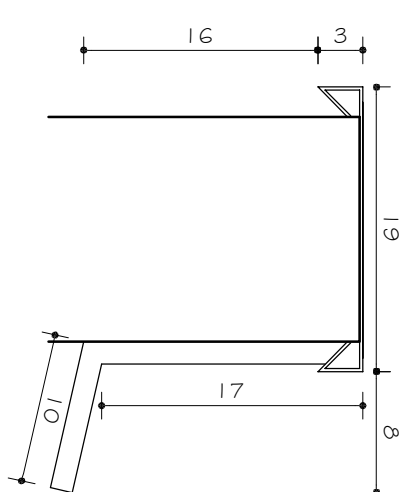

ESC. 1:5

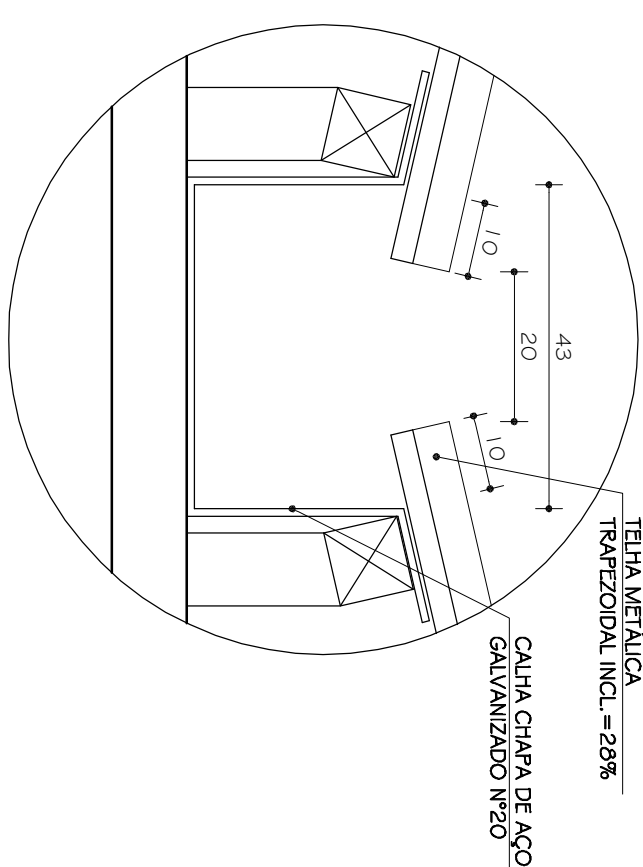

ESC. 1:10

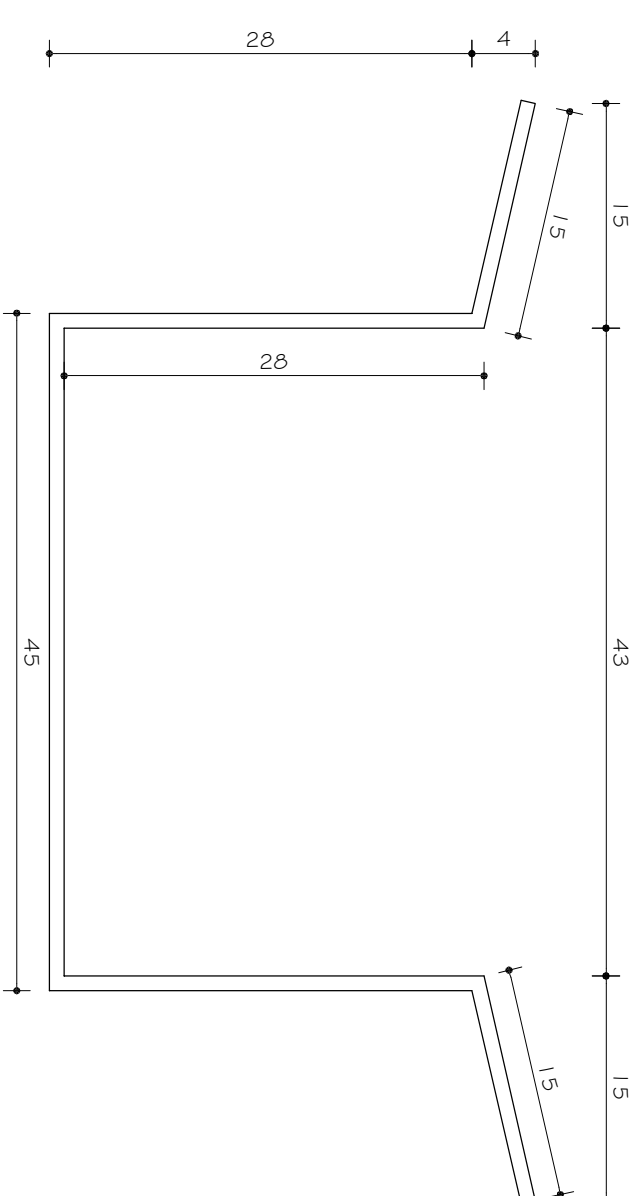

ESC. 1:5