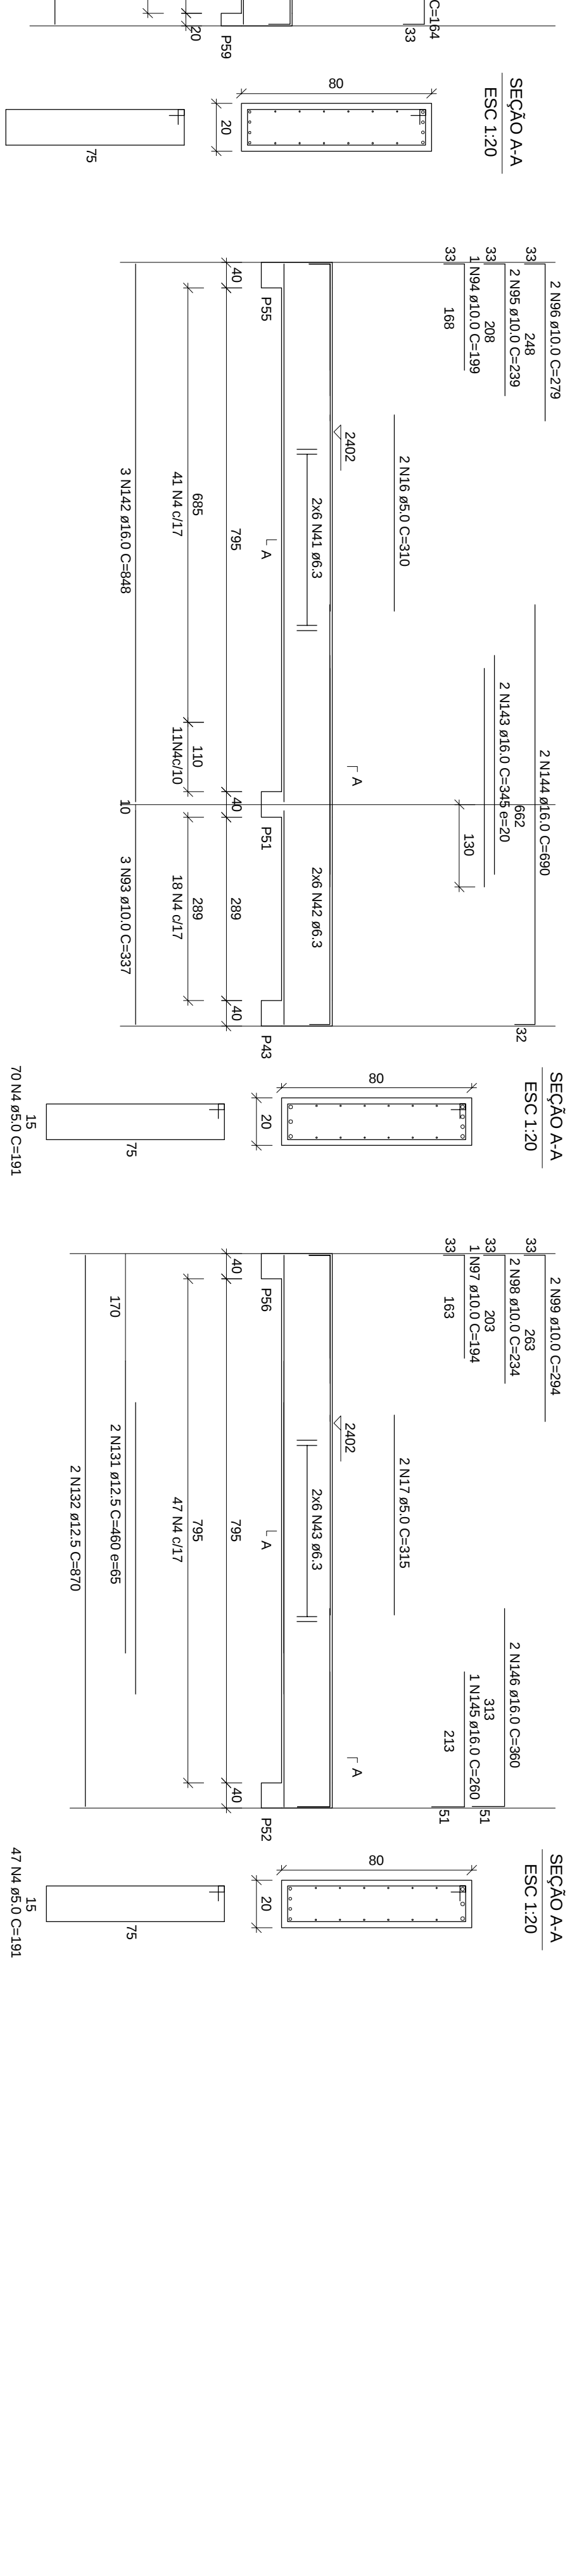
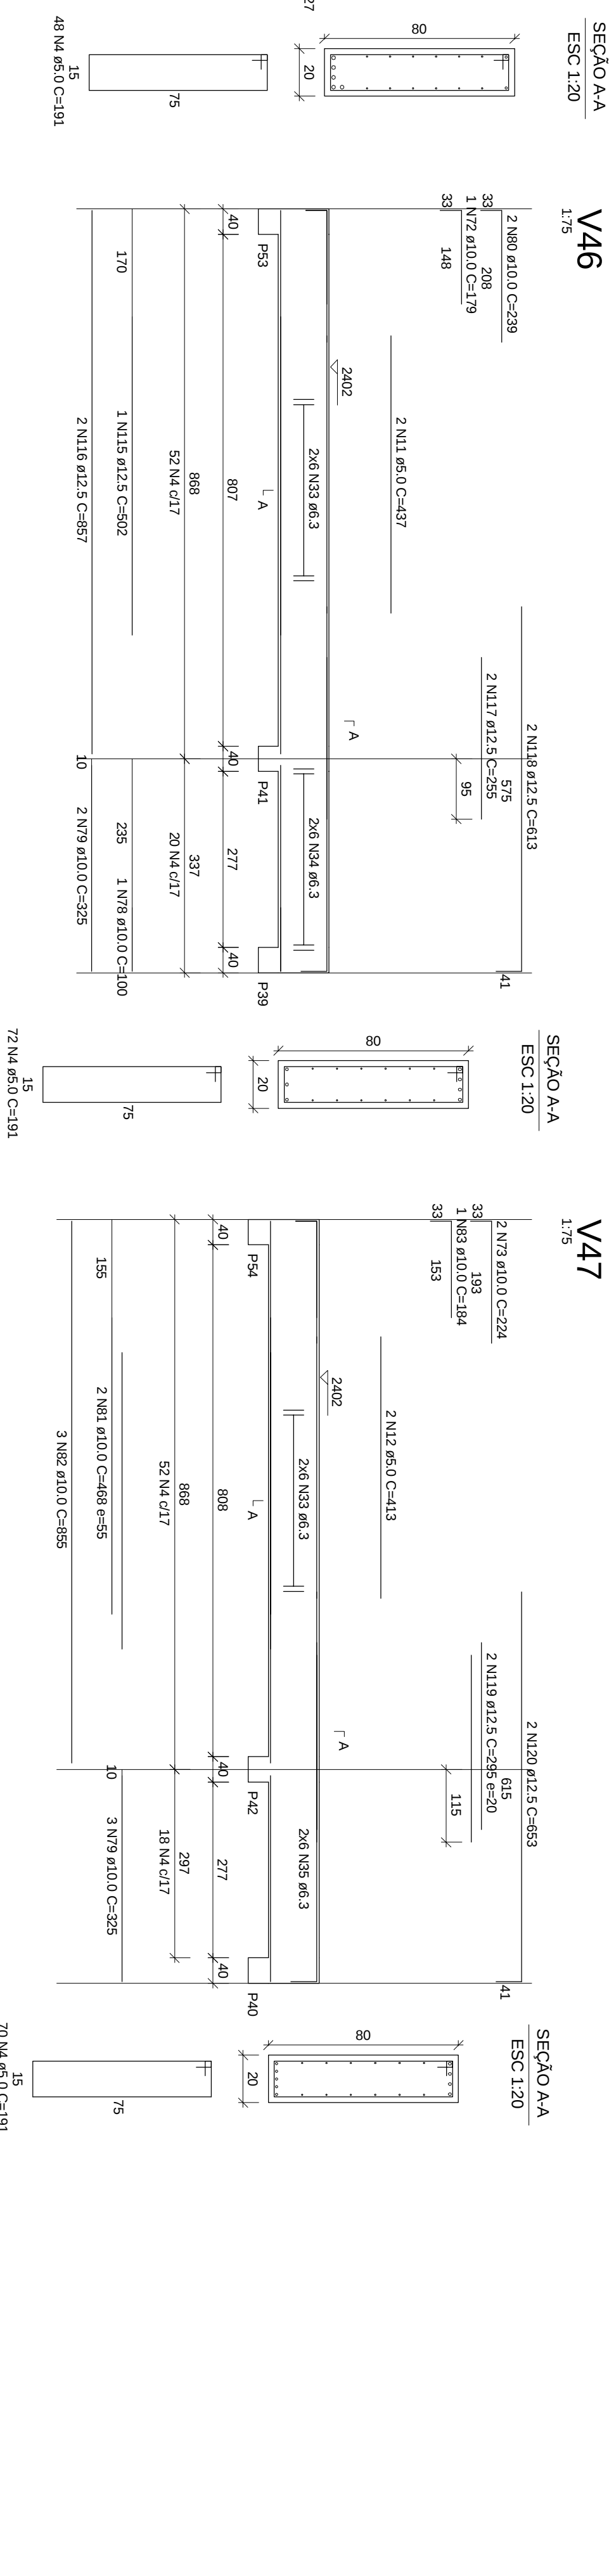
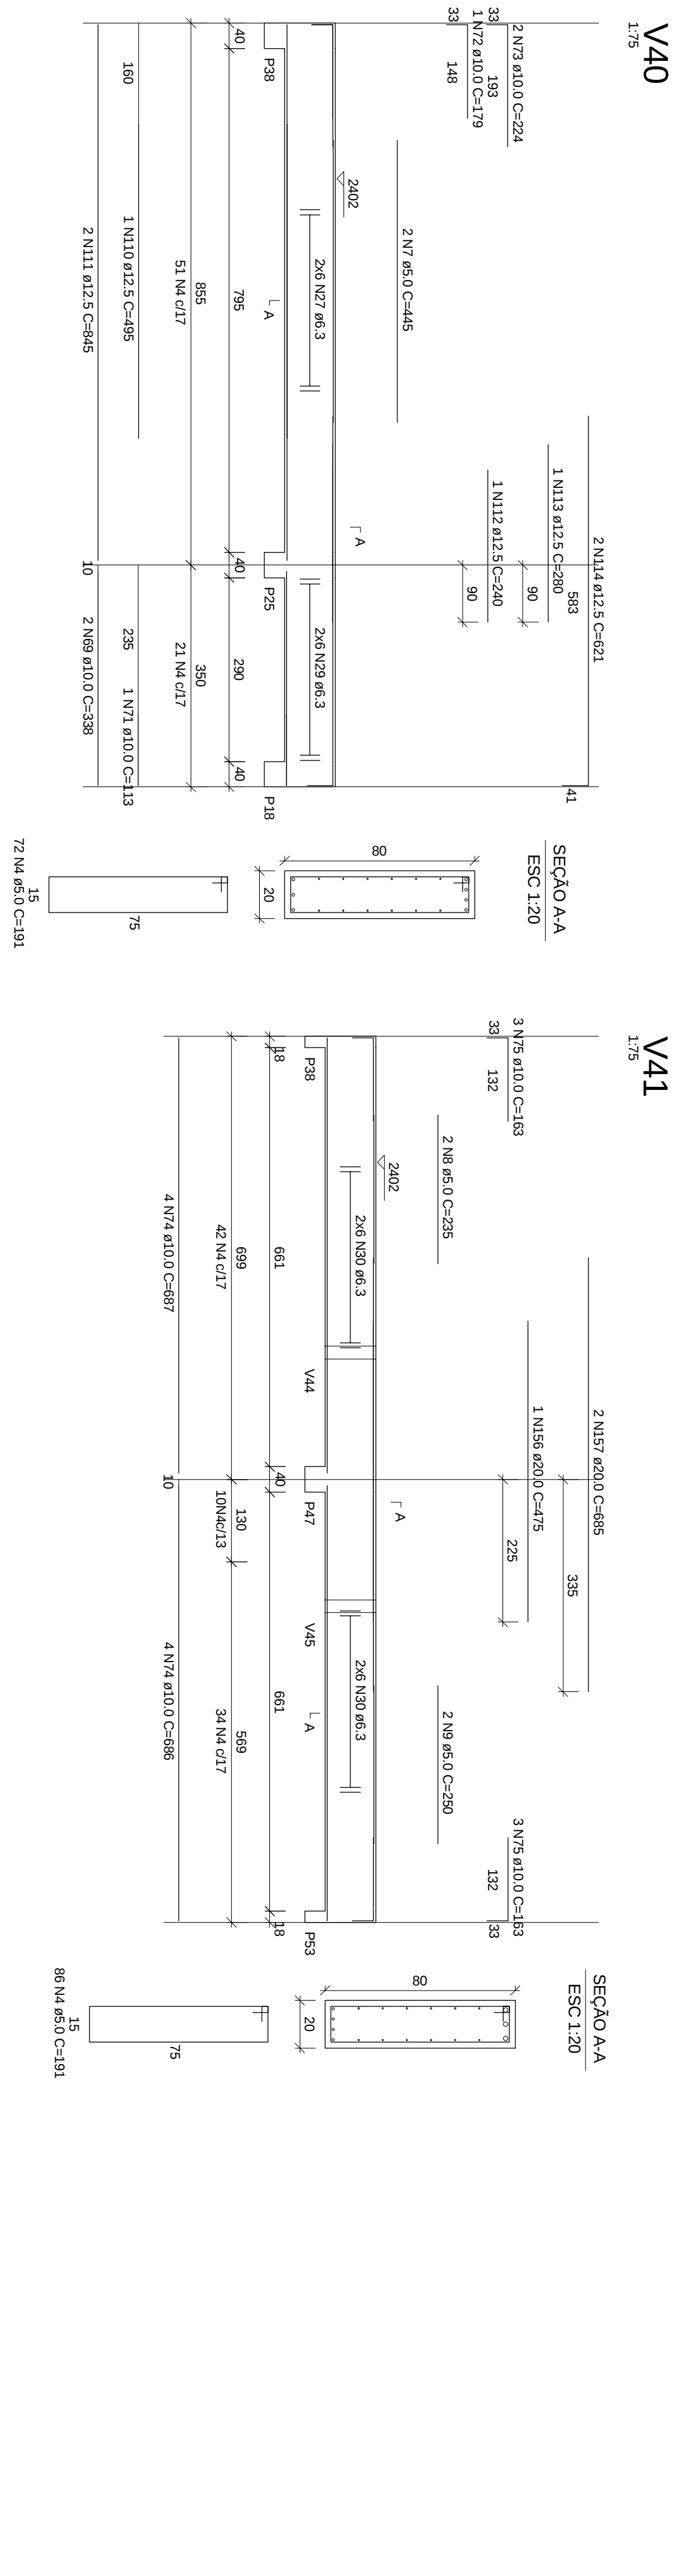
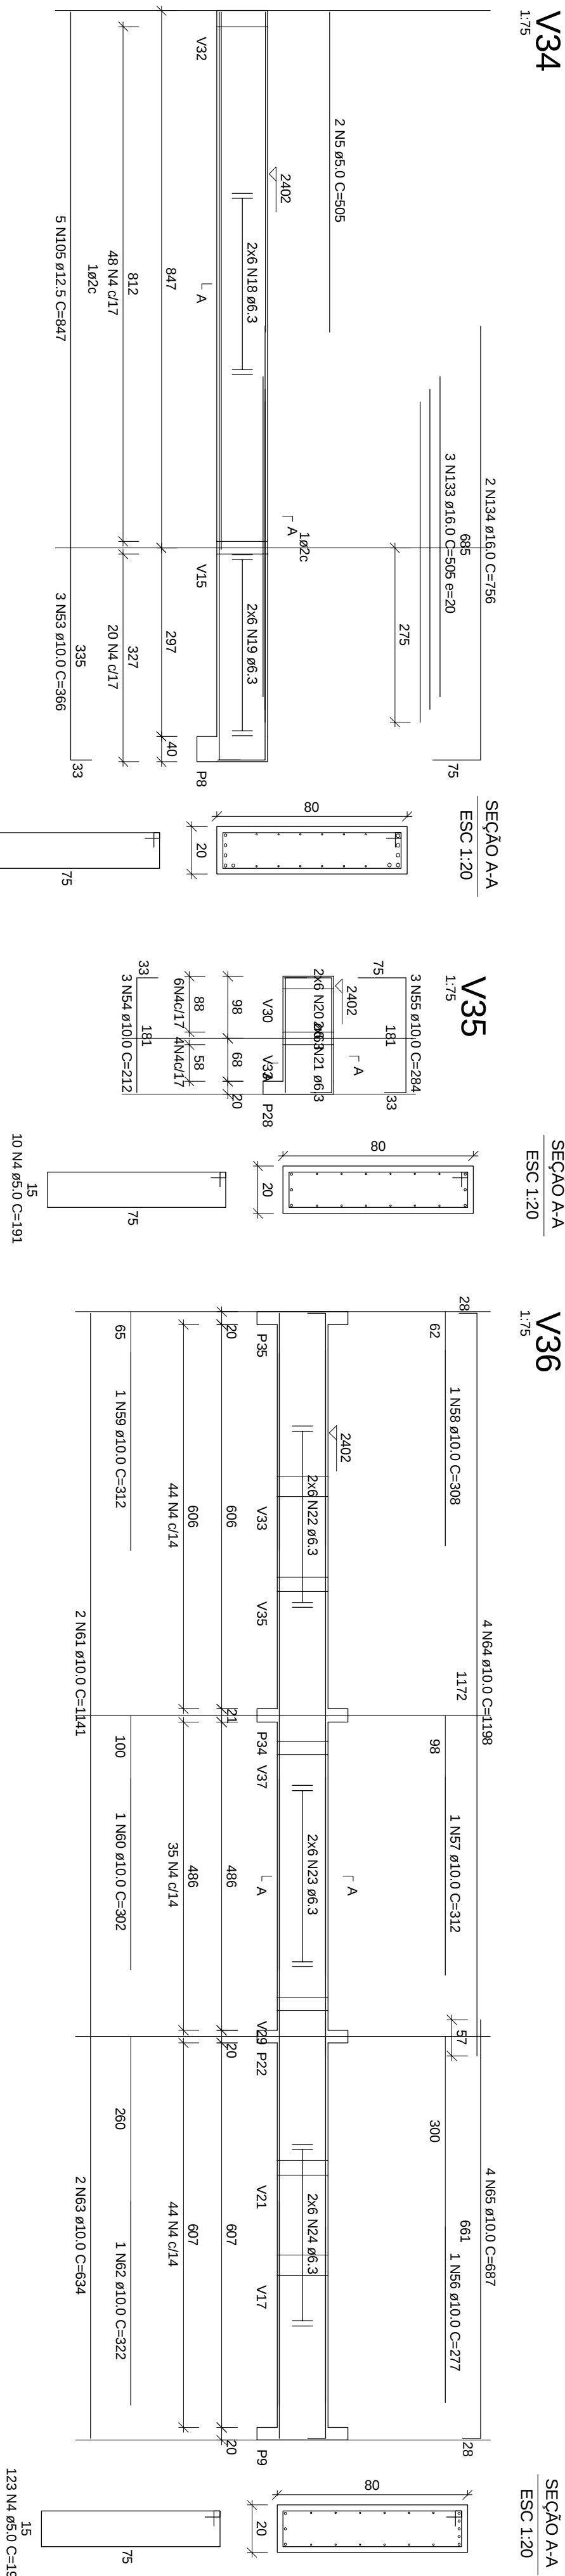
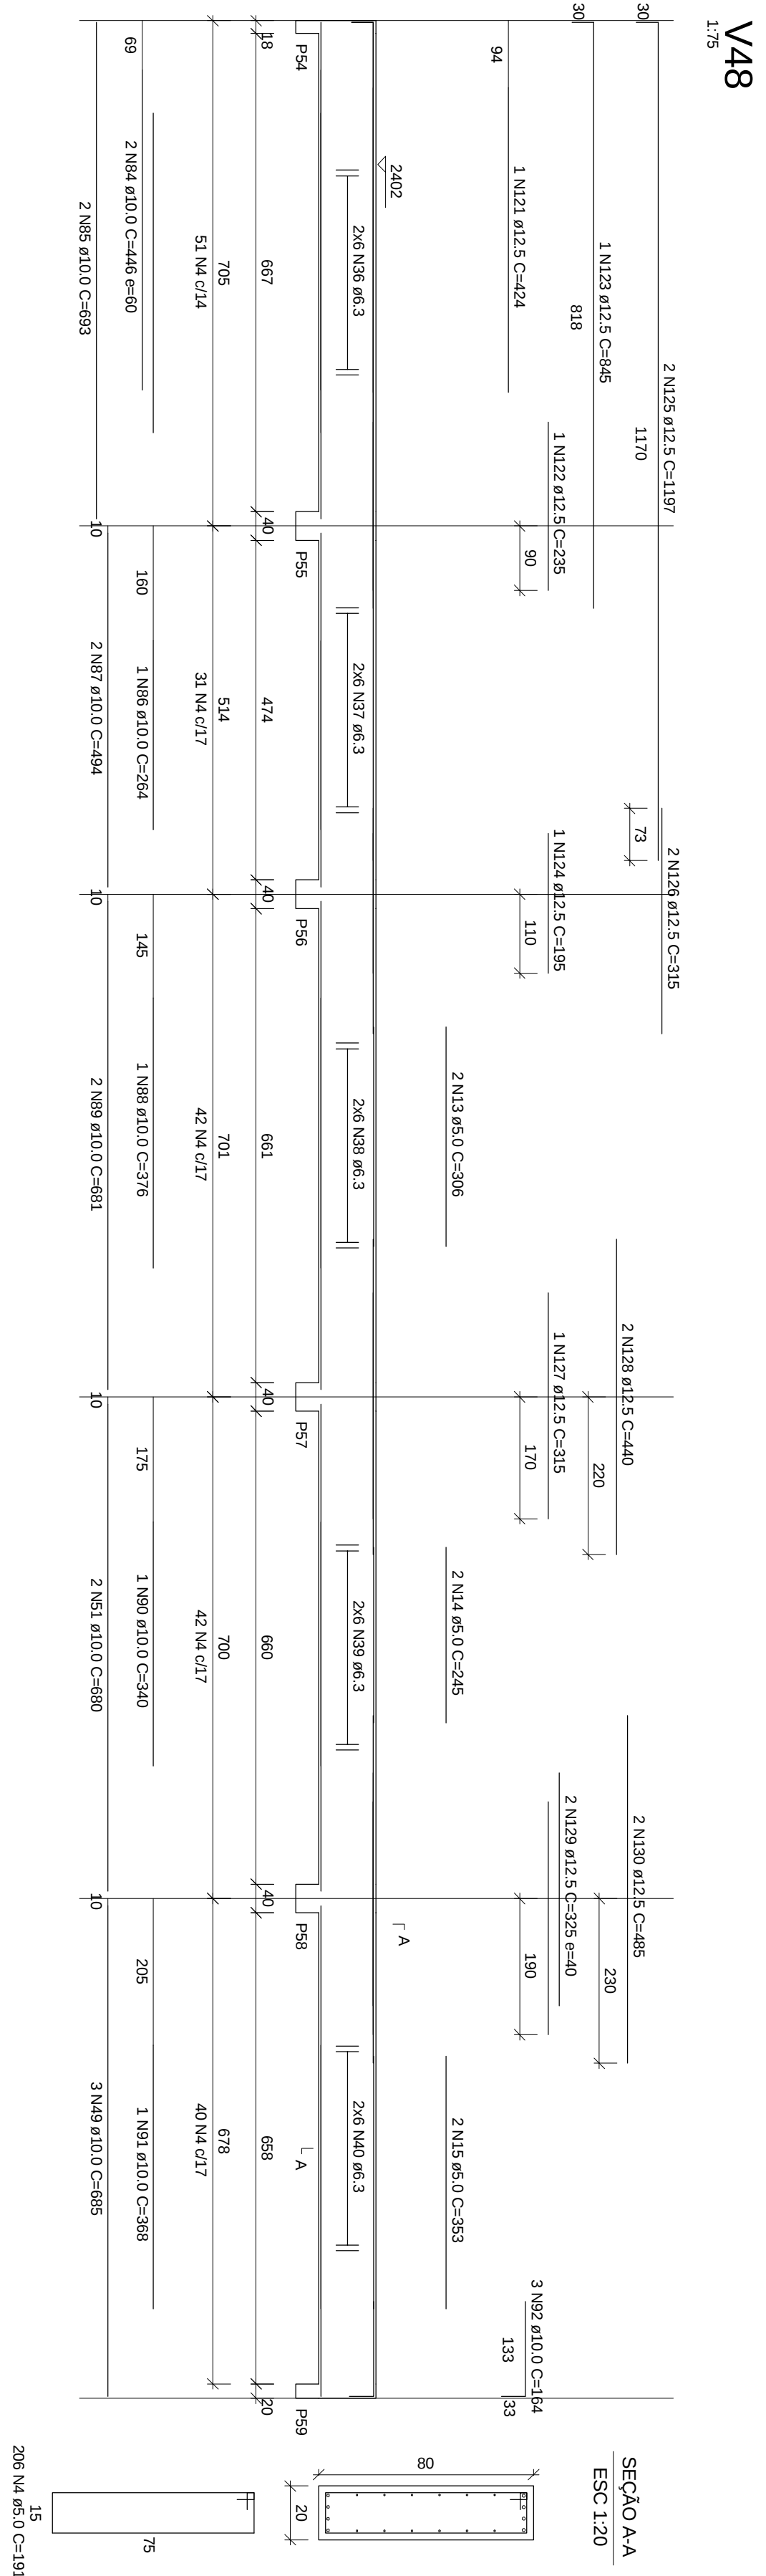
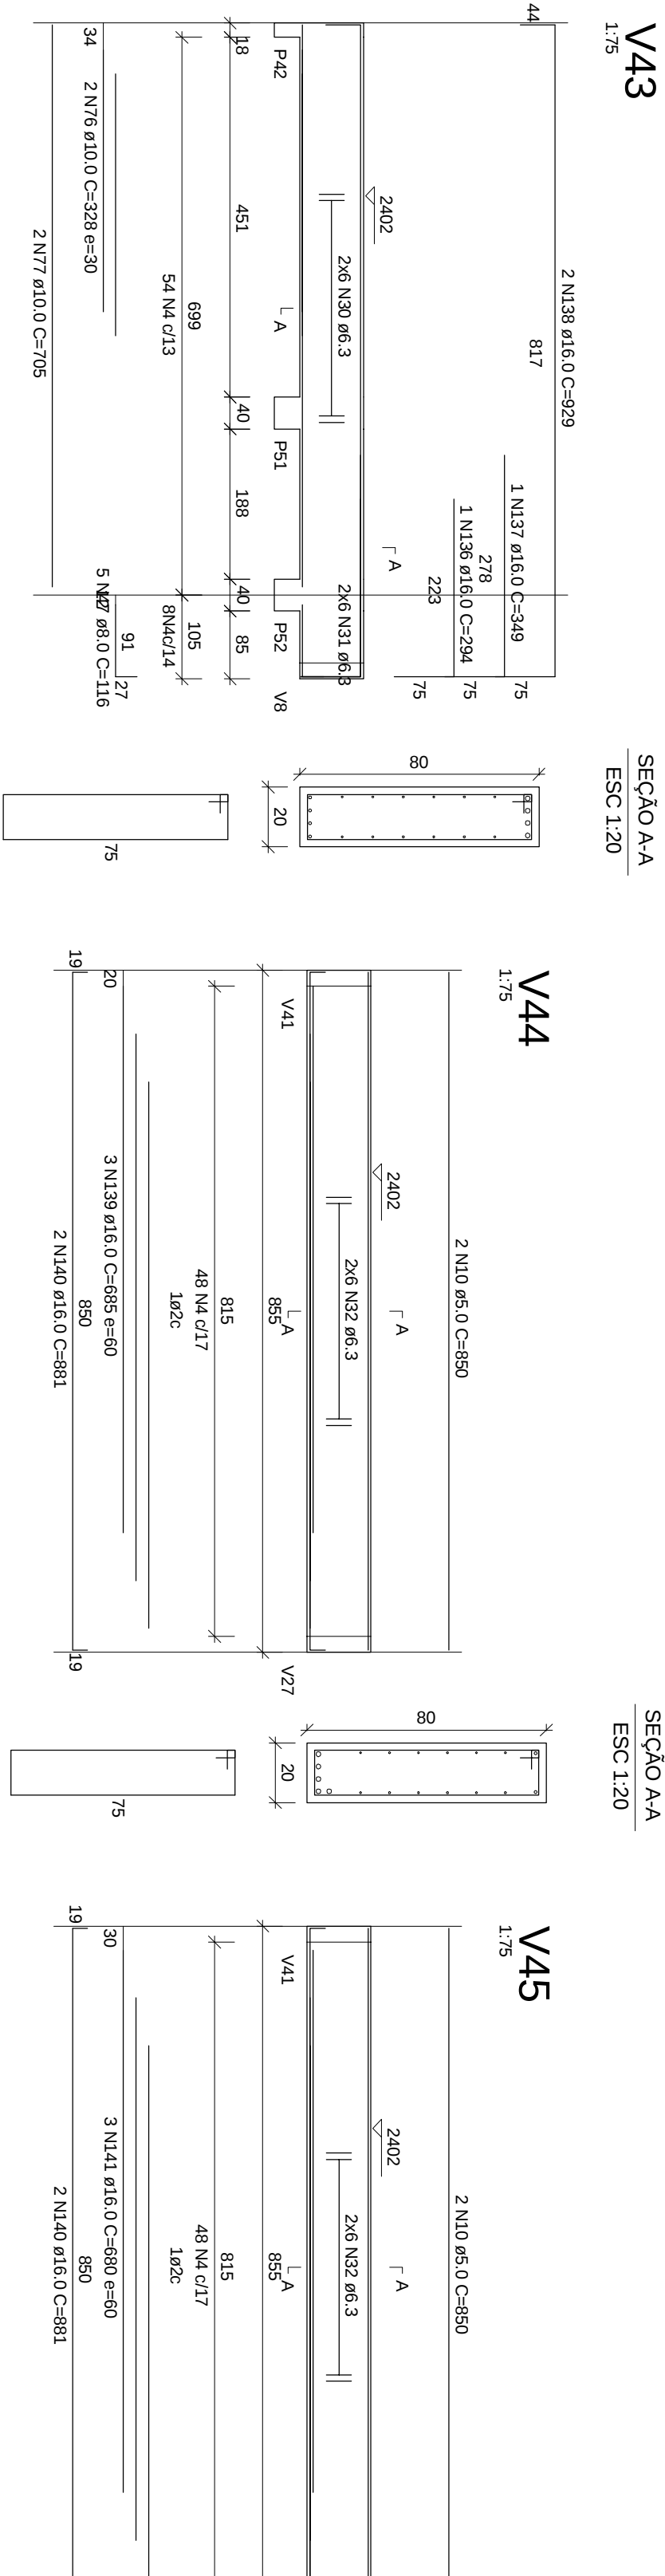
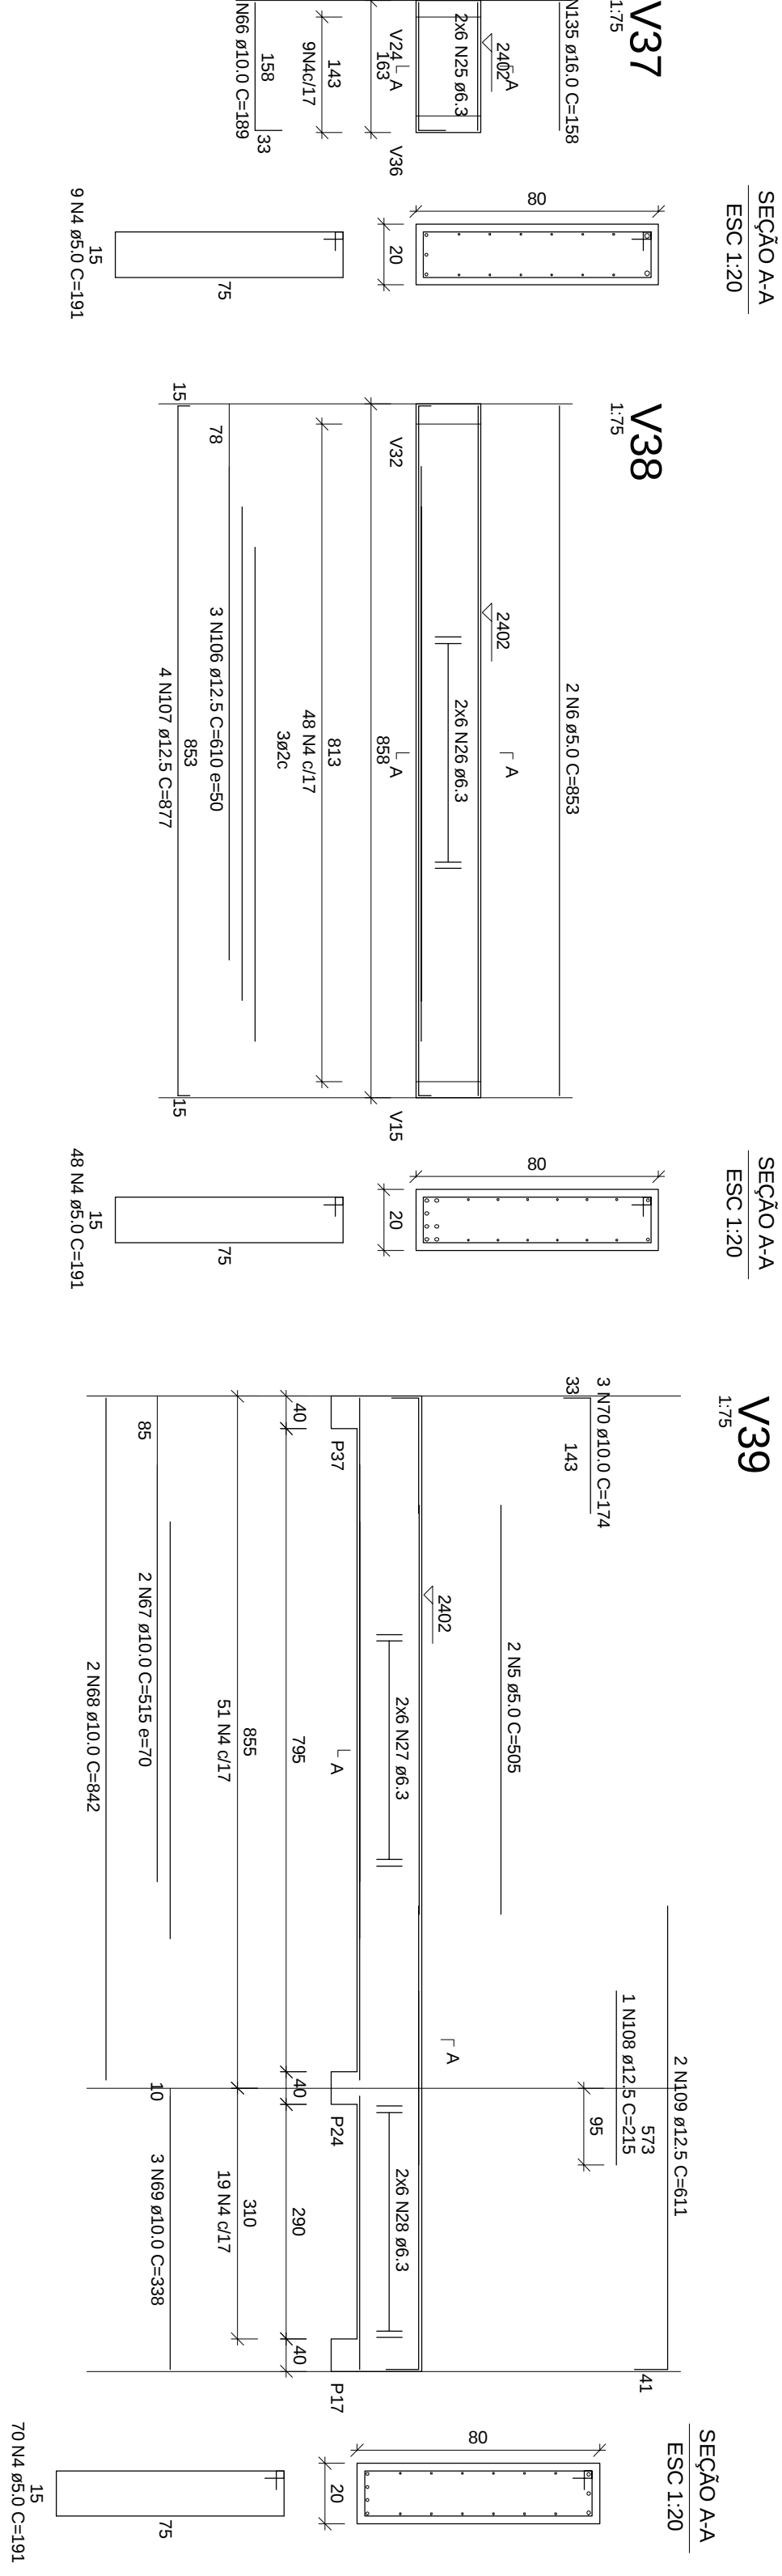
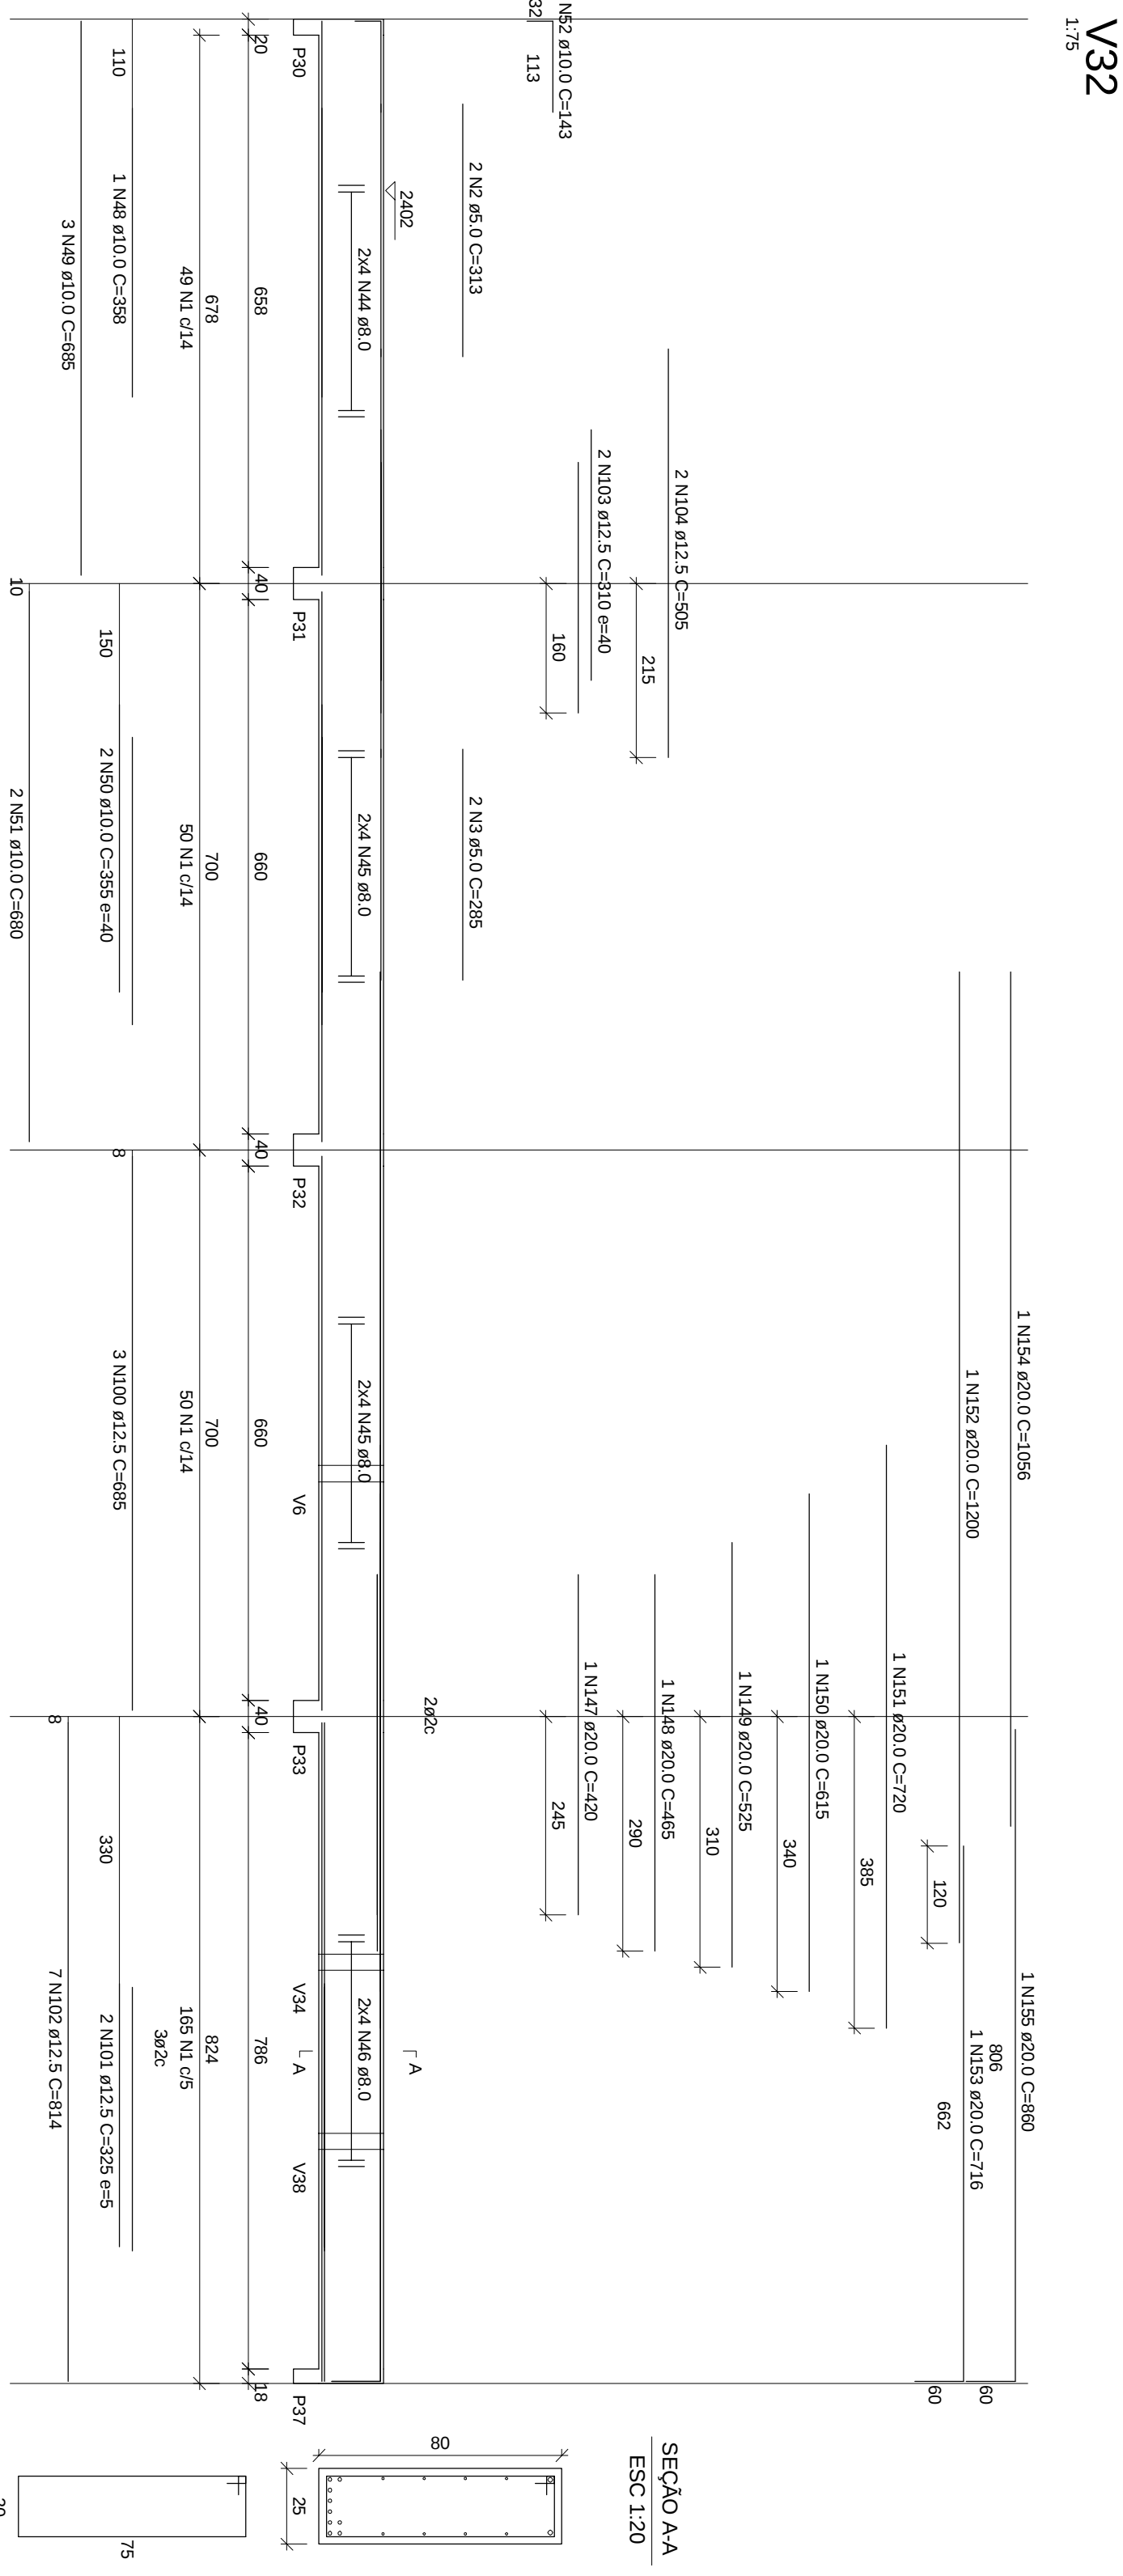


[illegible]

ACO	DIAM	C.TOTAL (m)	PESO+10% (kg)
CASO	6.3	2122.6	572.3
	8.0	228.0	103.4
	10.0	552.1	374.5
	12.5	410.4	435.1
	16.0	190.6	331.2
	20.0	84.2	228.7
CASO	5.0	2806.8	492.2
PESO TOTAL			

Vol. de concreto total (C-25) = 35,15 m³
Área de forma total = 383,80 m²