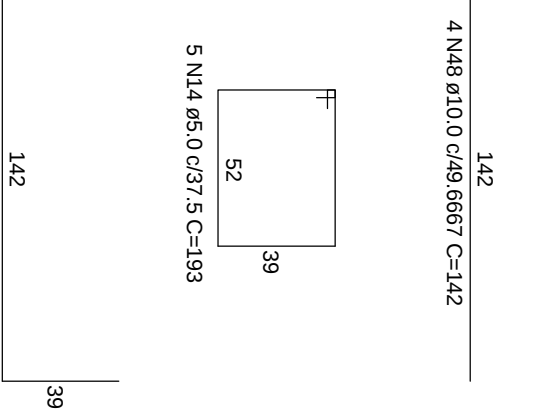
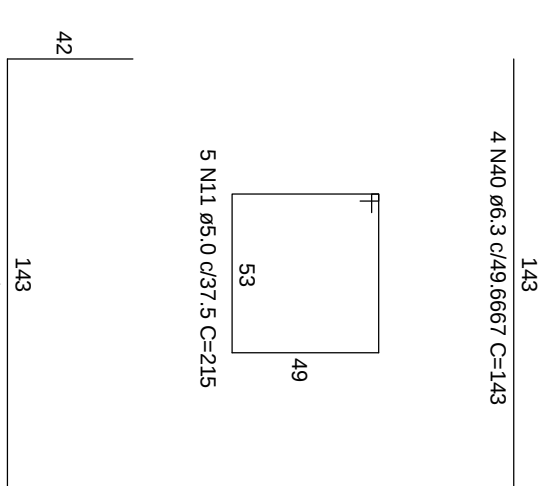
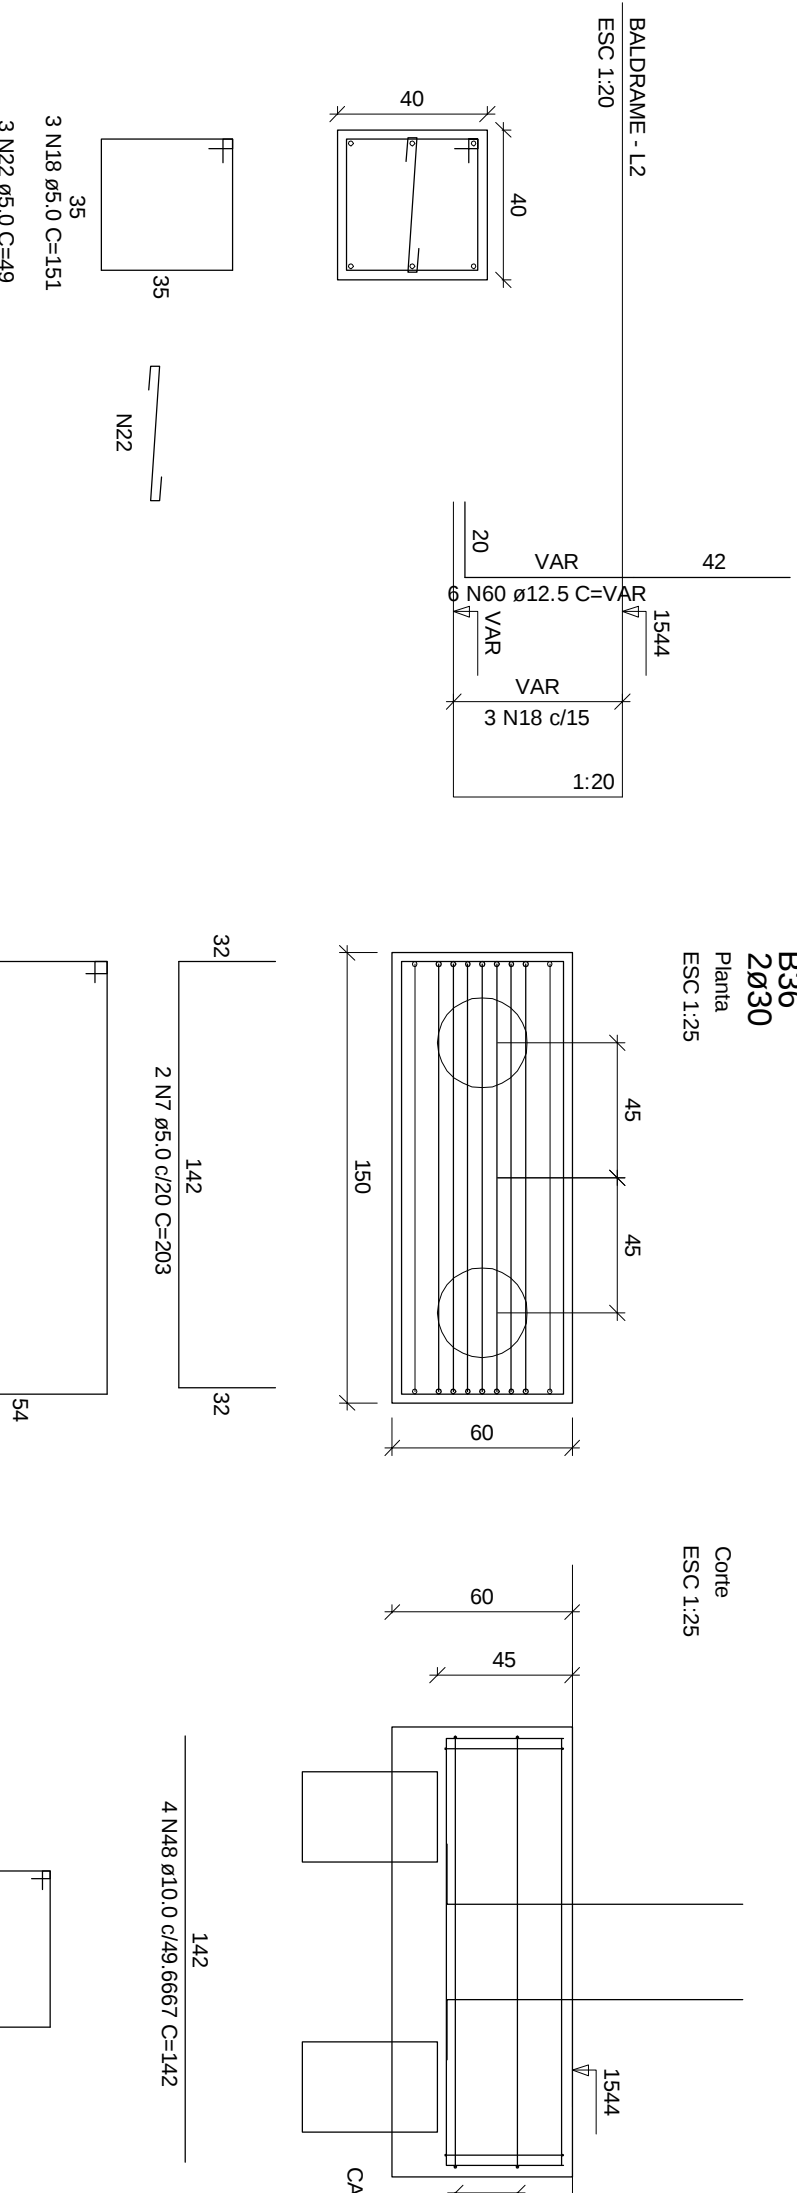
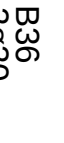
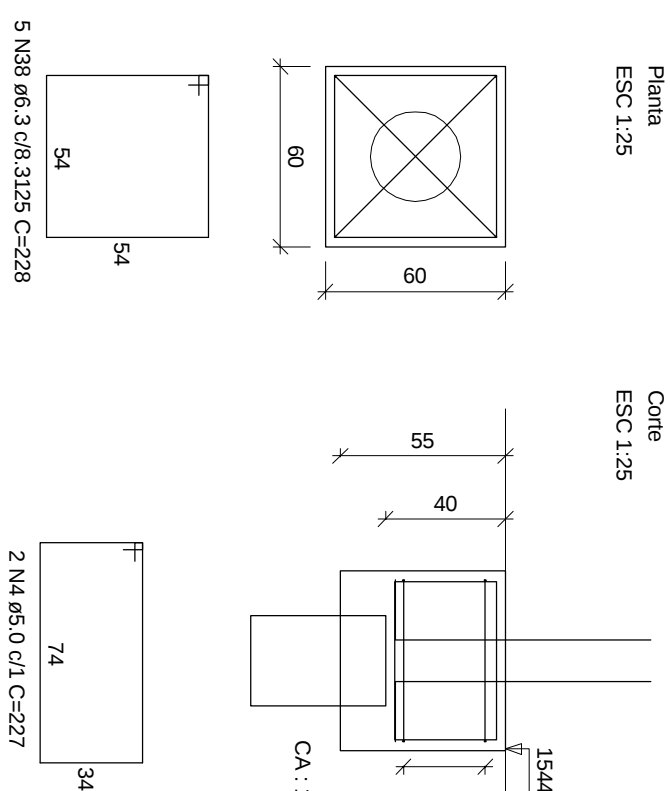
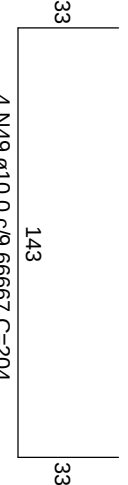
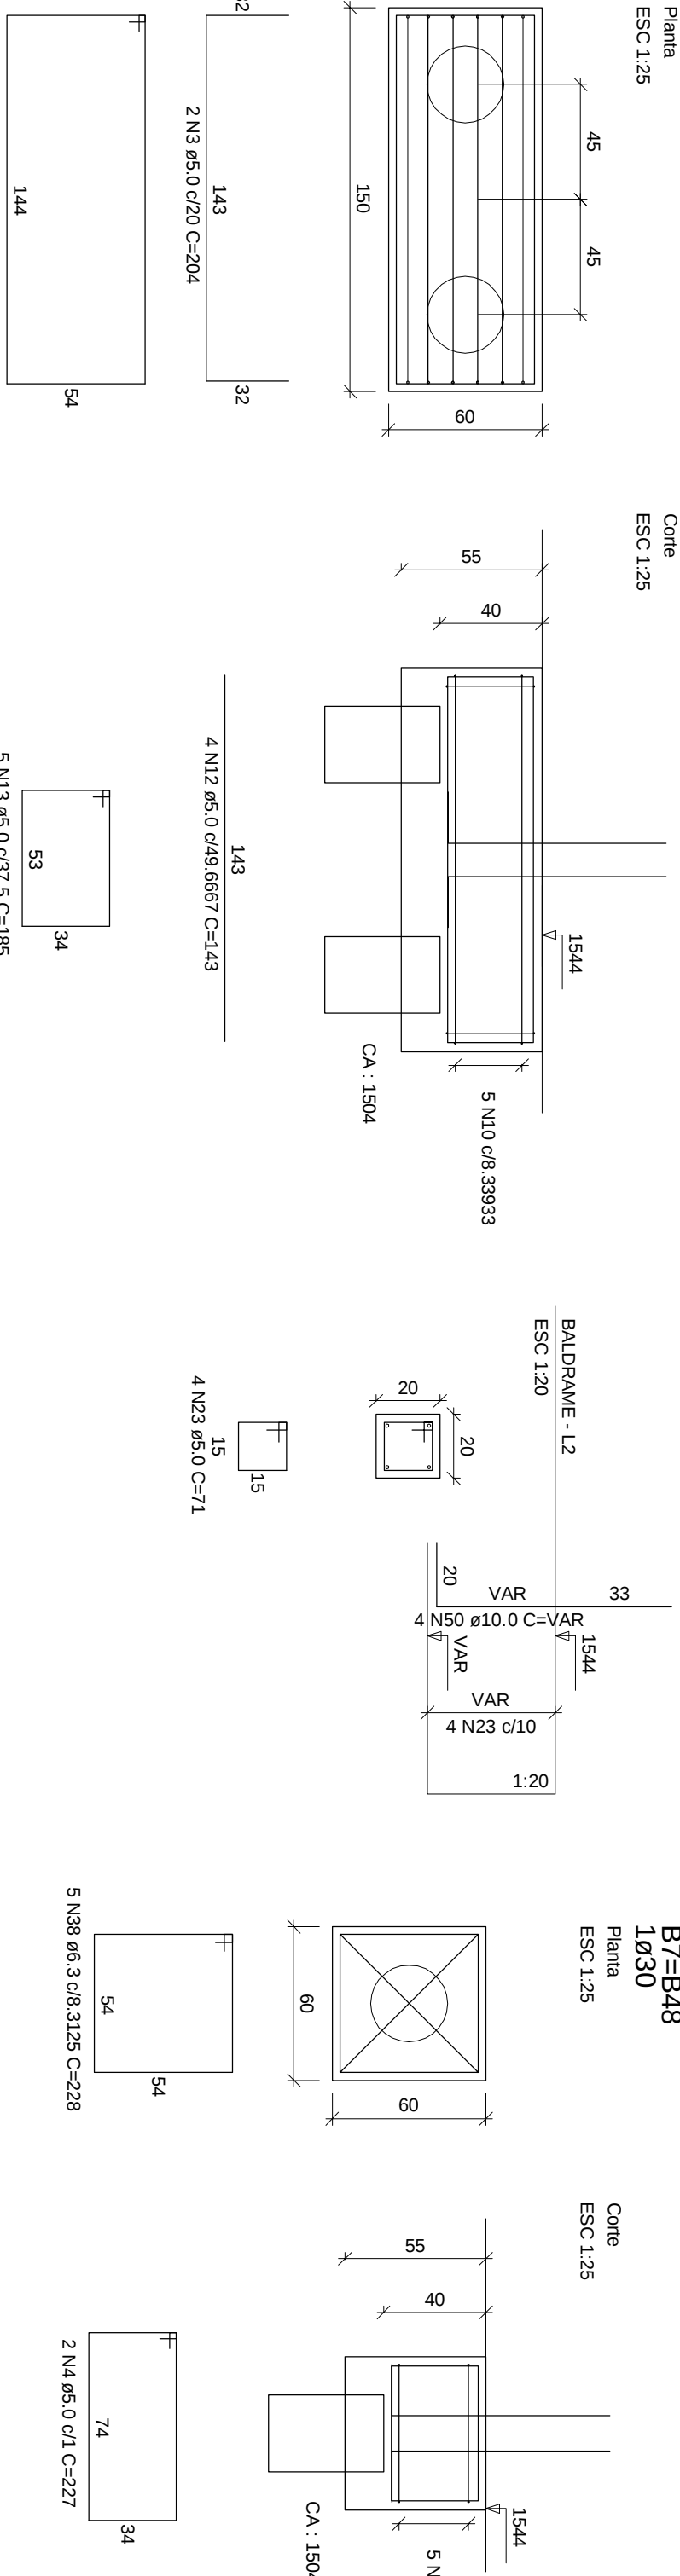
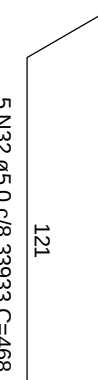
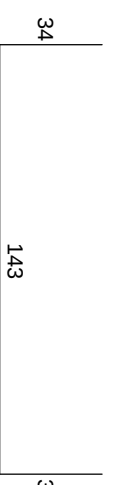
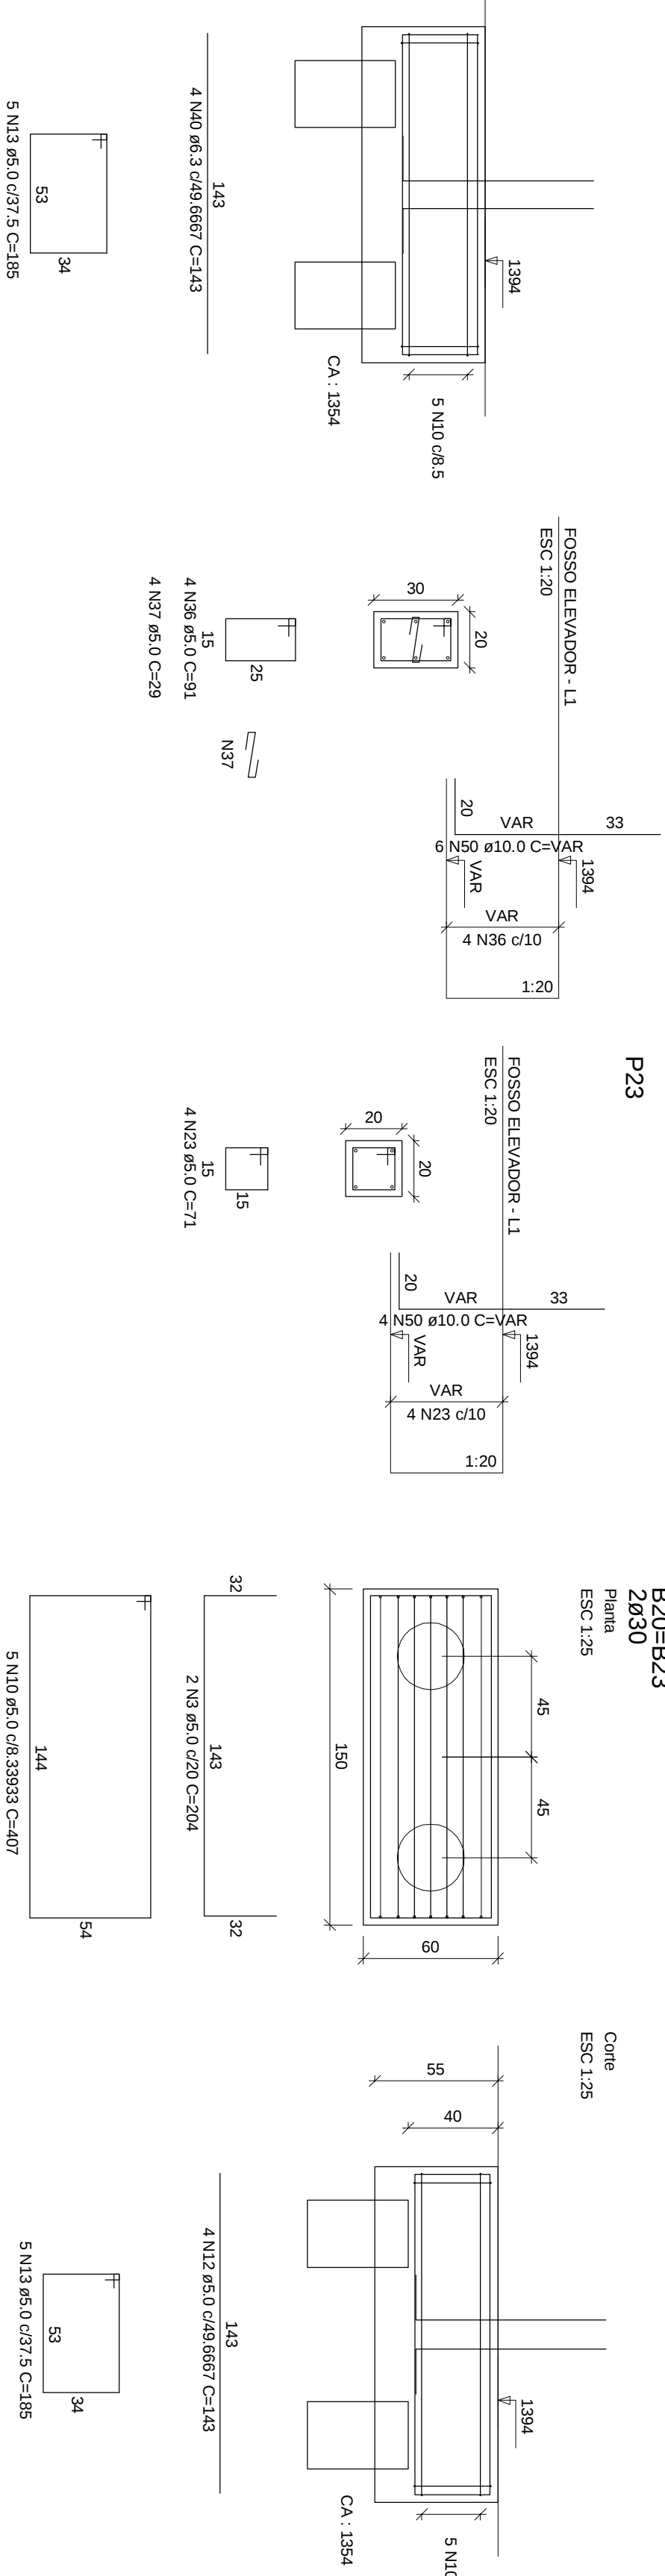
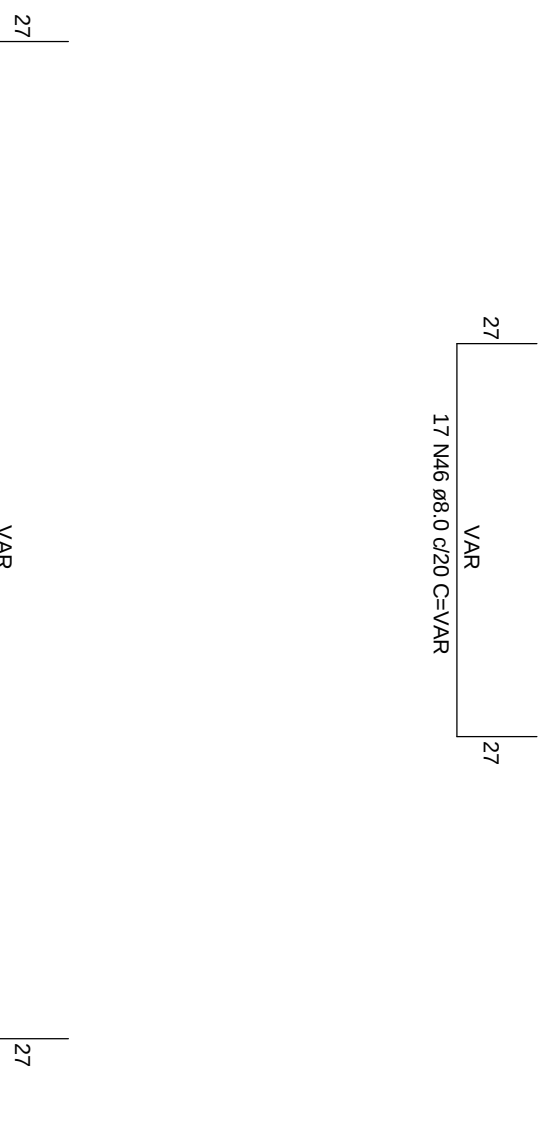


[illegible]

Vol. de concreto total (C-25) = 45,92 m³
Área de forma total = 178,28 m²