



DIAGRAMA DE COBERTURA

ESC. 1:100

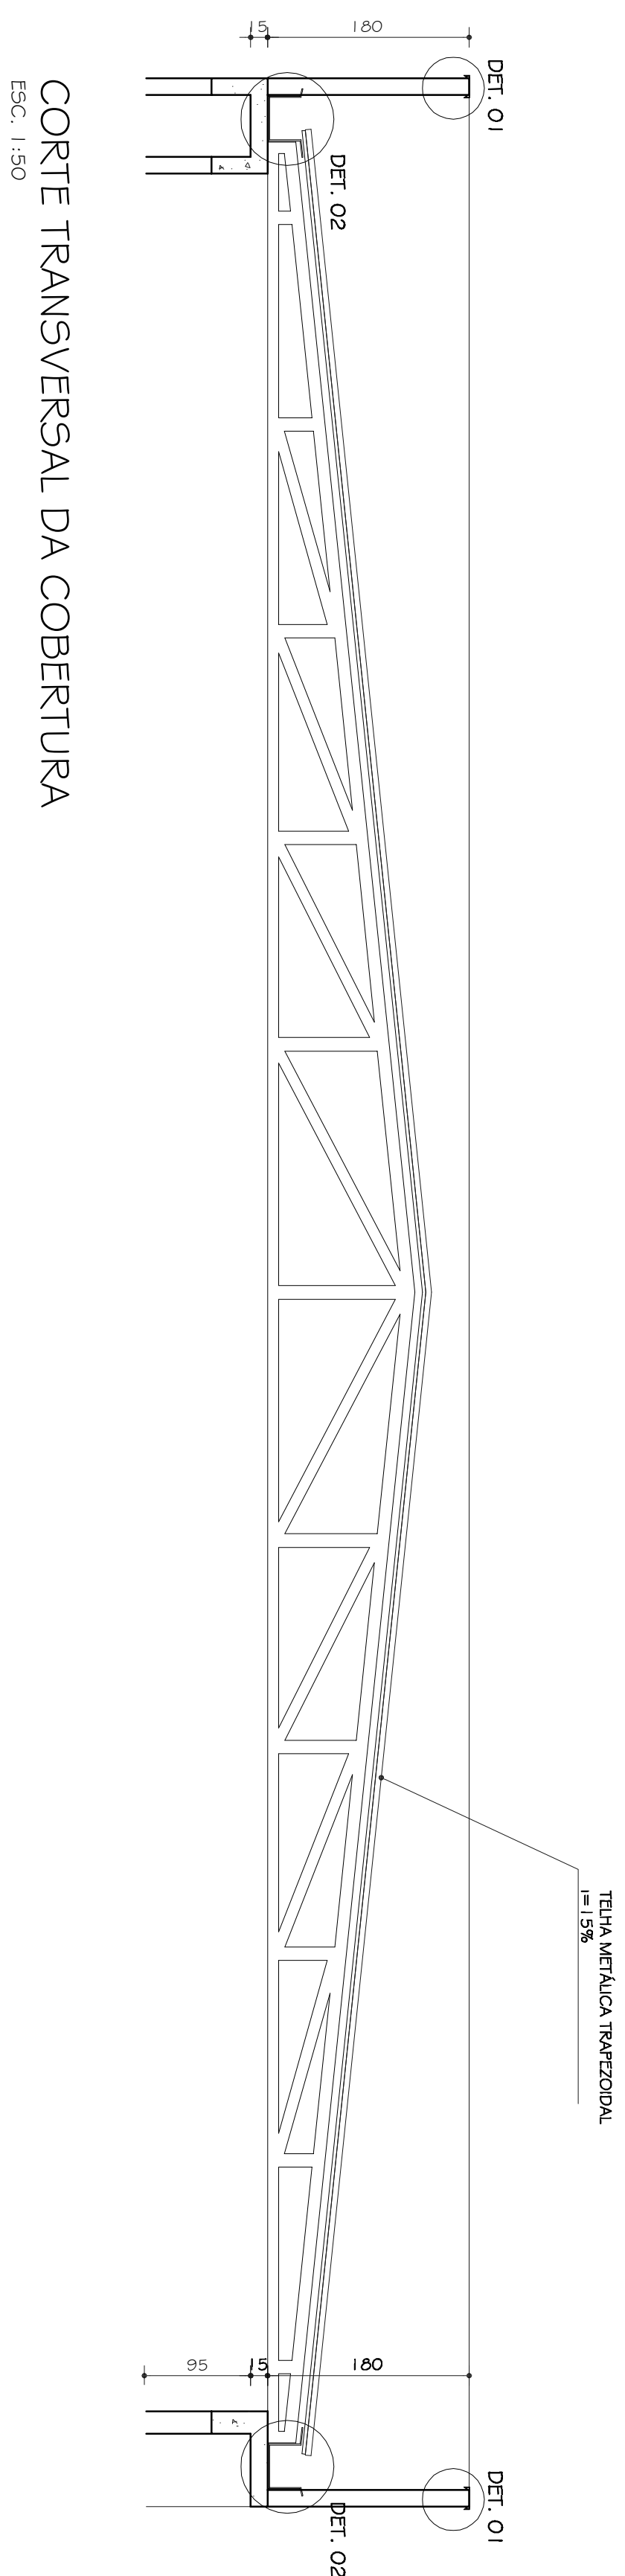


CORTÉ TRANSVERSAL DA COBERTURA

ESC. 1:50

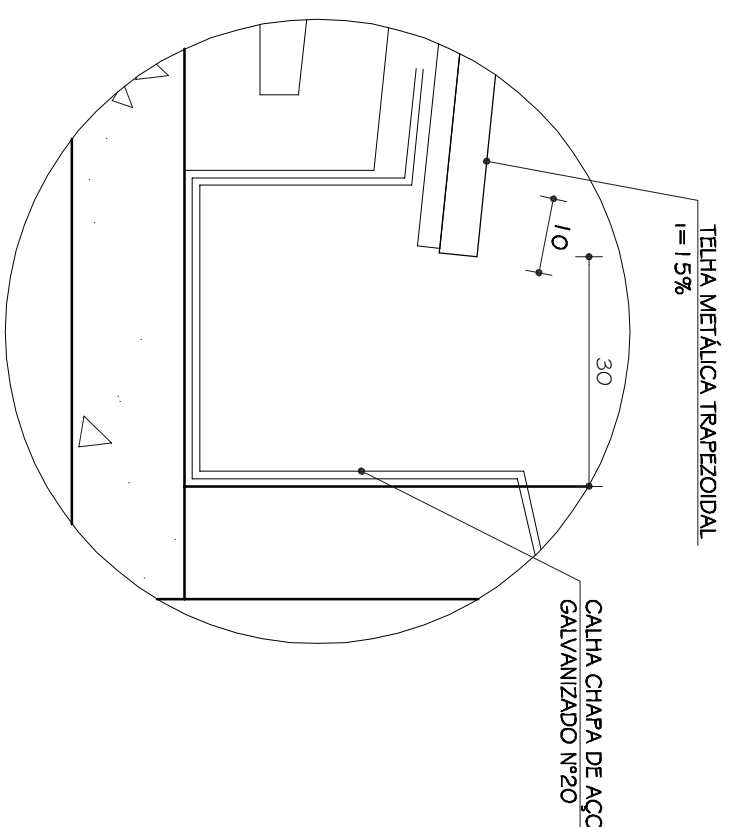


DETAILHE 02

ESC: 1:10

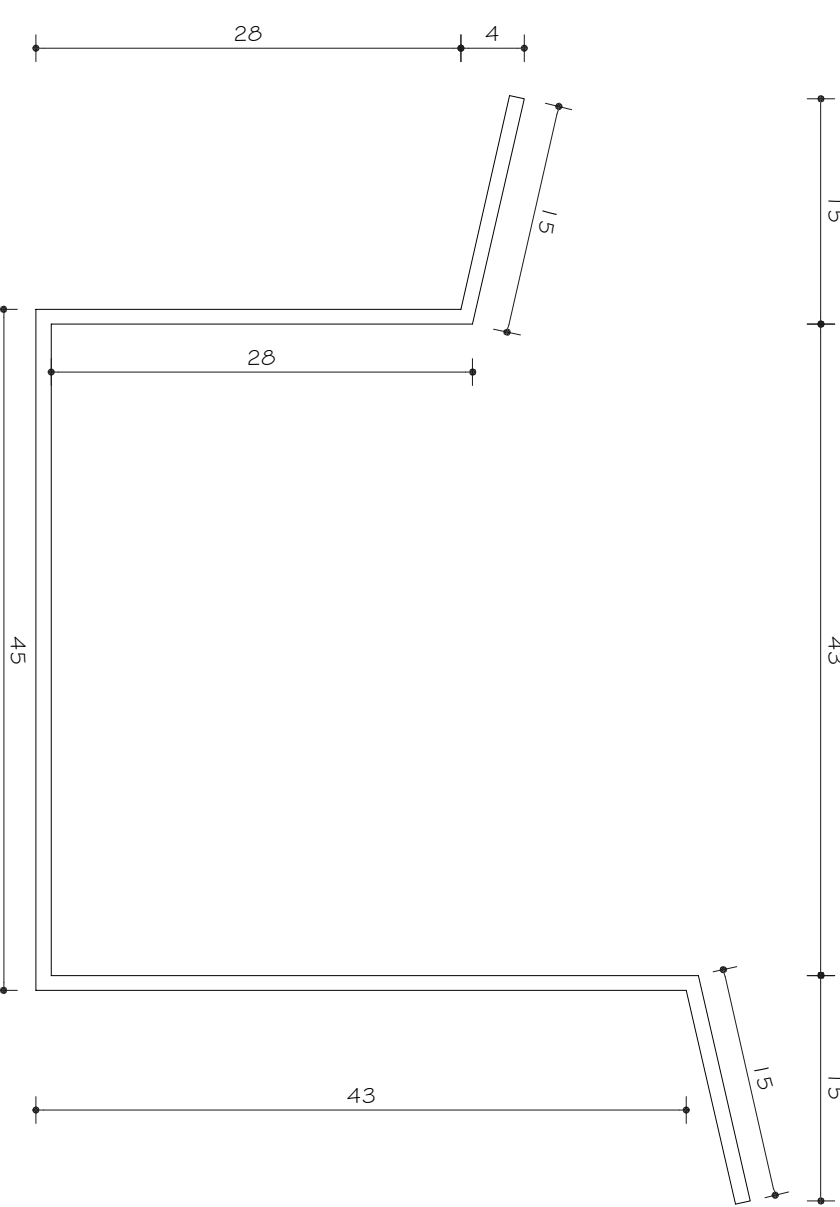


DETALHE 02A

ESC: 1:5

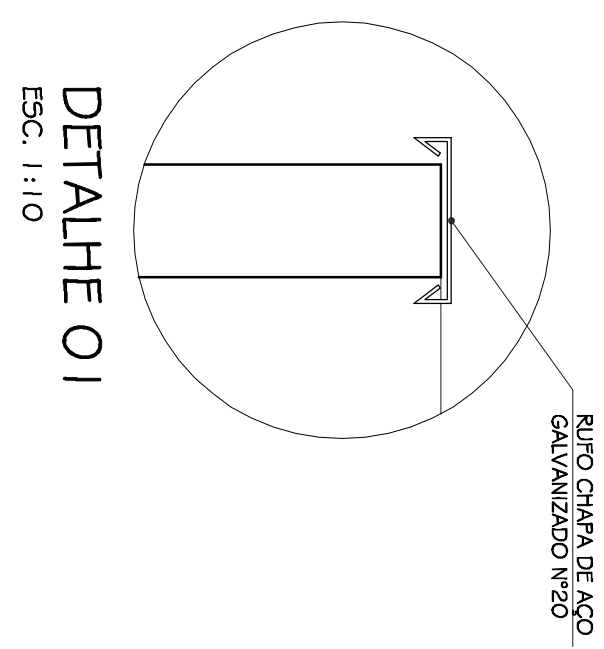

DETAIL HE 01
ESC 1:10

Ex. 1:10

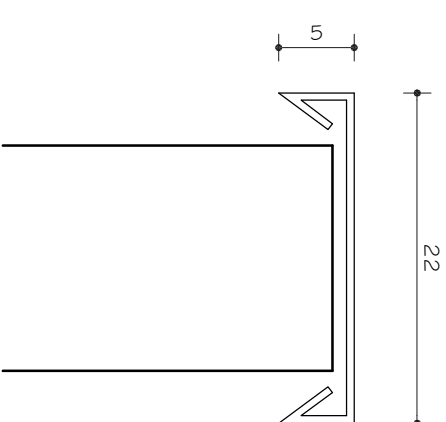

DETAΛHE OIA

ESC. 1:5

[illegible]