
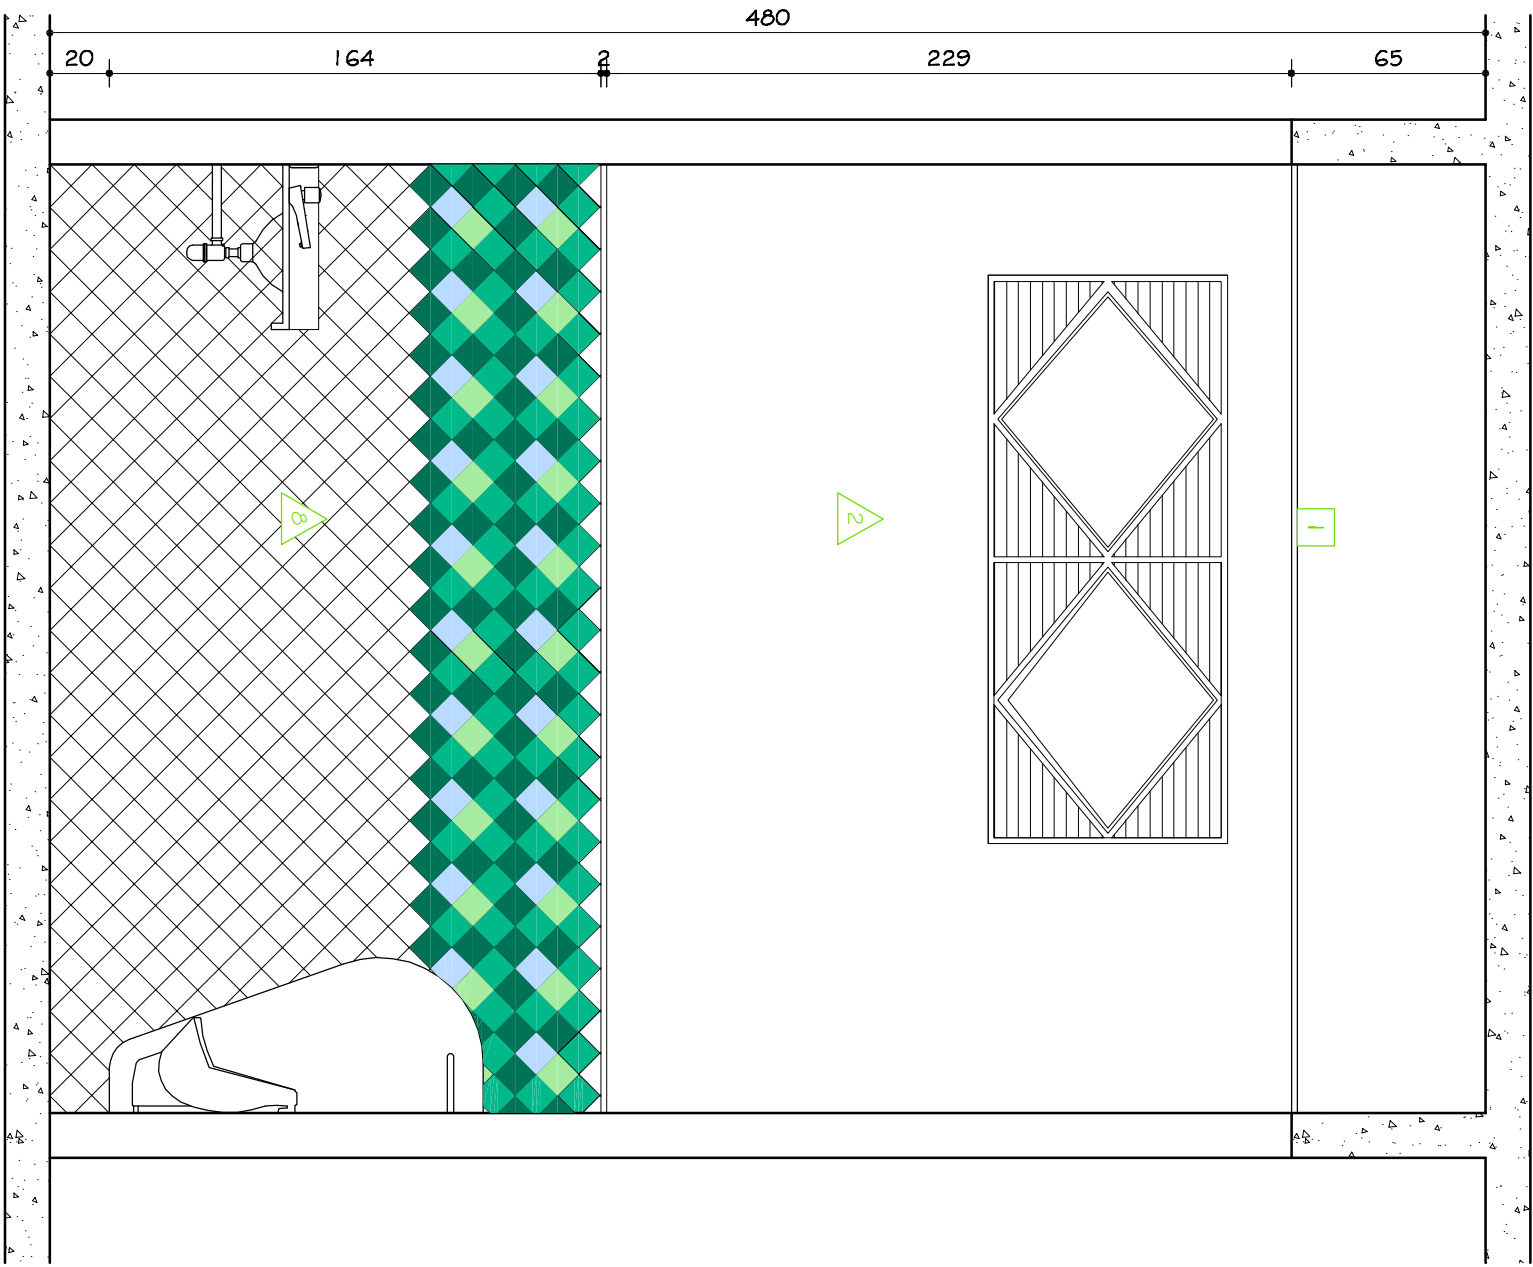
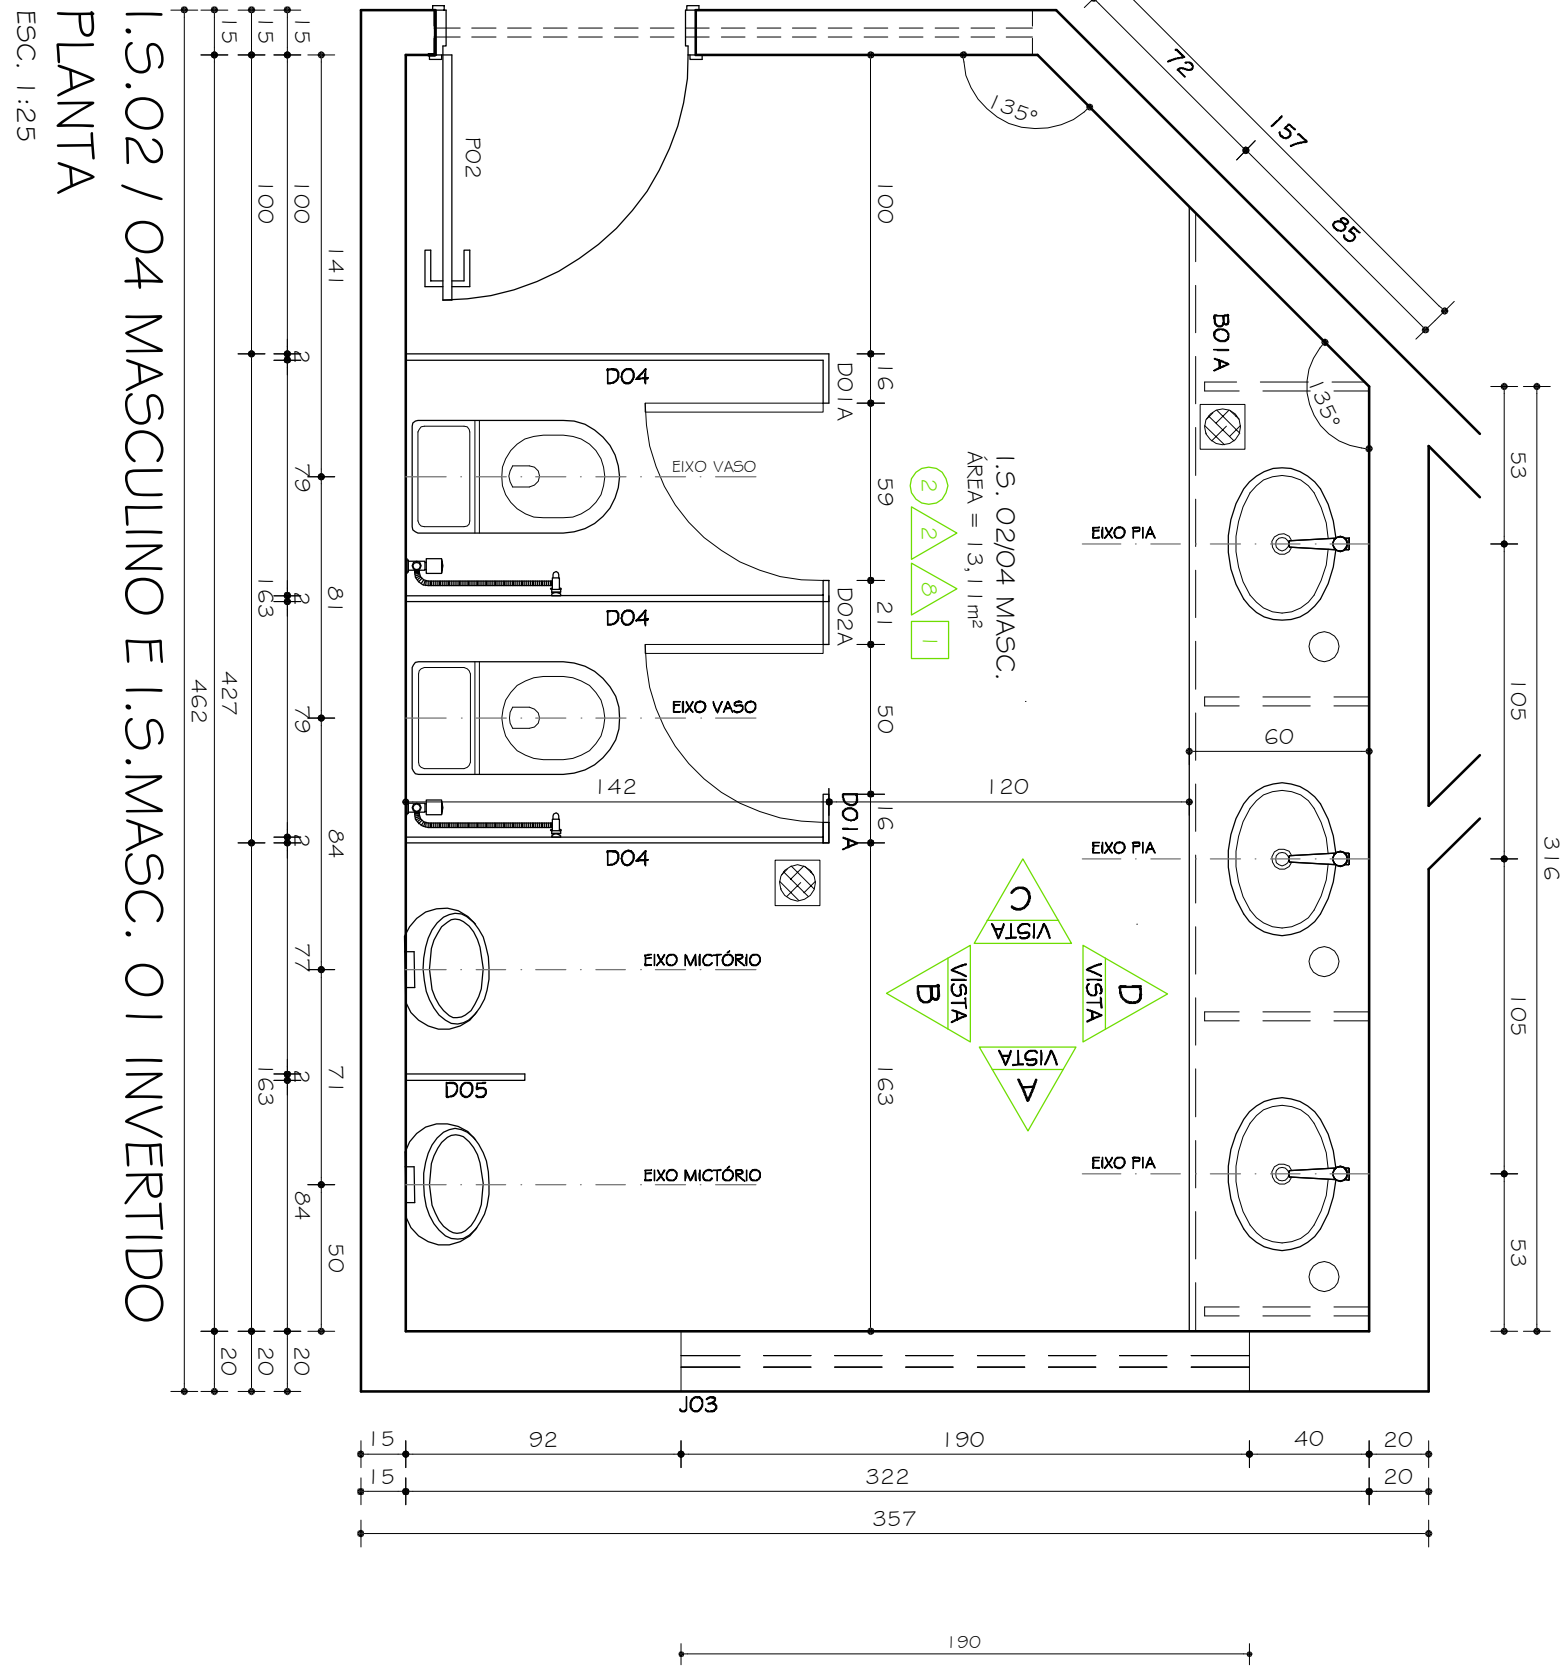


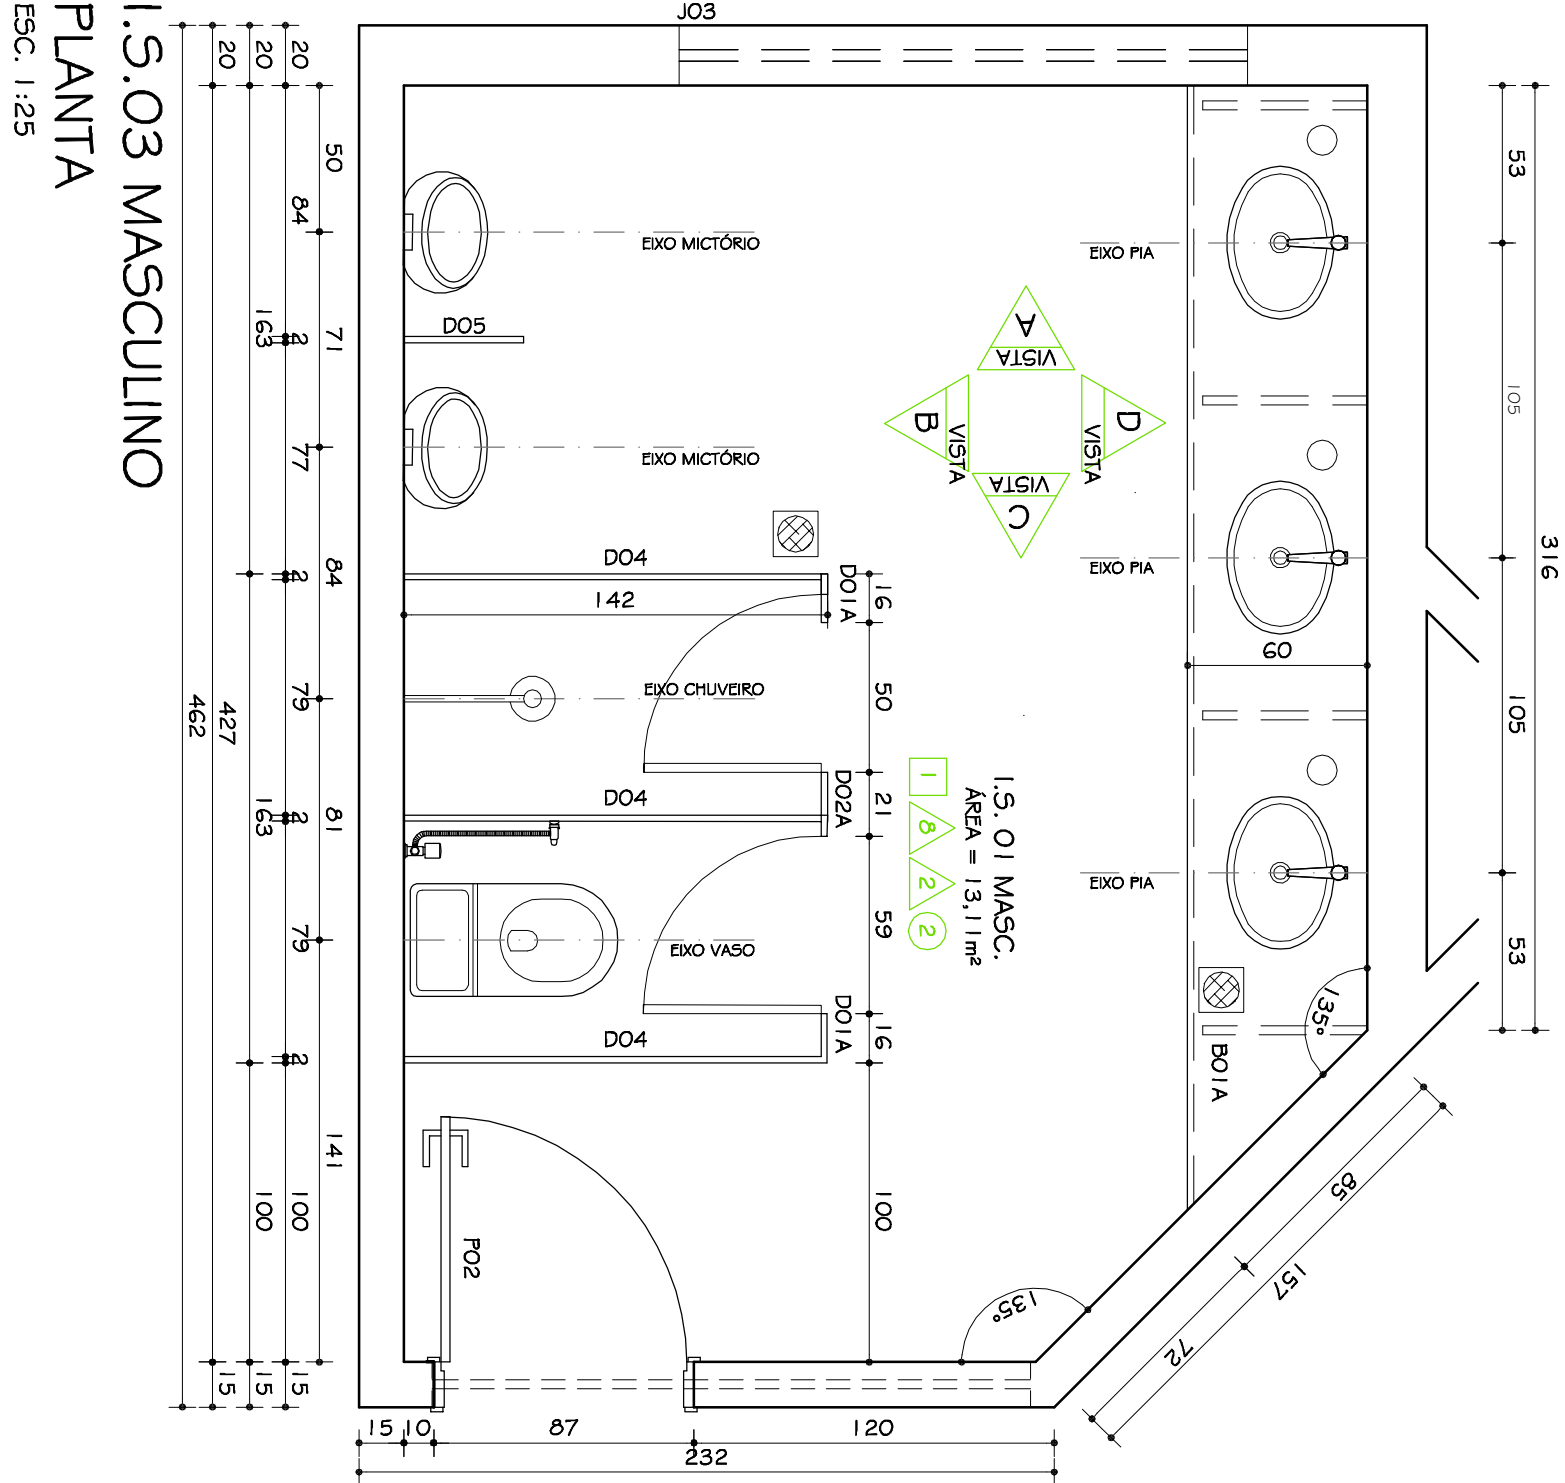

.5.02/04 MASCU LINO E I.S.MASC. 01 / 03 INVERTIDO
VISTA A
ESC. 1:25