
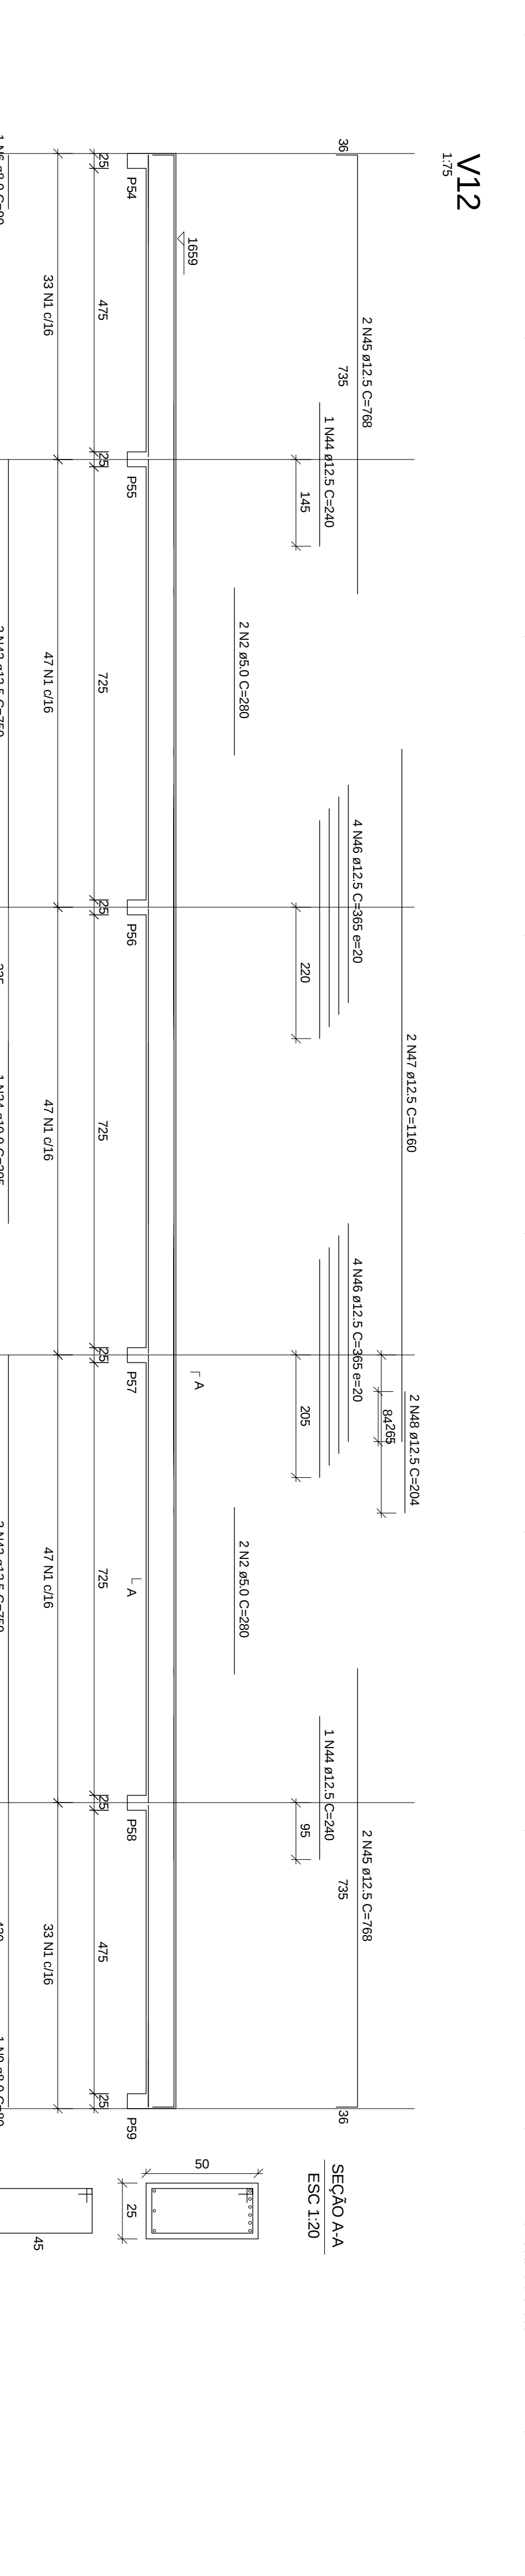


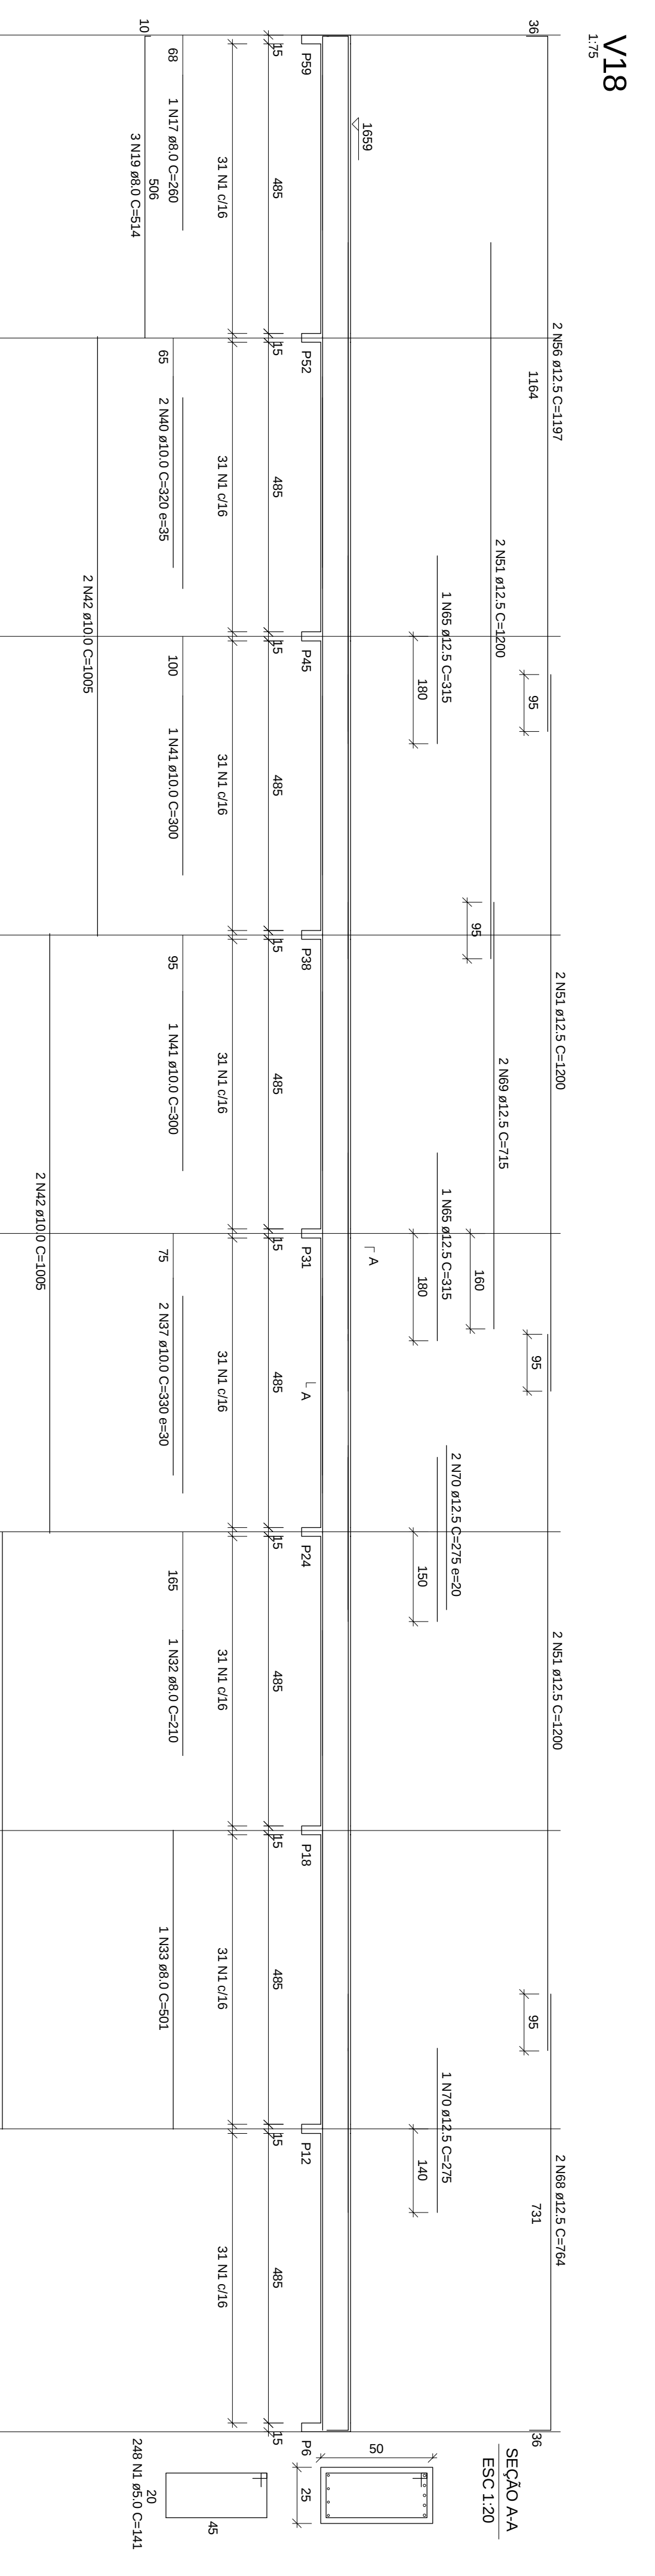

- PROFUNDIDADE DAS ESTACAS SERÃO DEFINIDAS NO RELATÓRIO DE SONDAGEM

	DIAM	C. TOTAL (m)	PESO-10% (kg)
AÇO			
CA50	8,0	799,4	347,5
	10,0	186,1	112,7
CA60	12,5	776,5	823,3
	5,0	2491,1	421,9
PESO TOTAL			
CA50	1283,5		
CA60	421,9		

Vol. de concreto total (C-25) = 34,21 m³
 Área de forma total = 542,00 m²