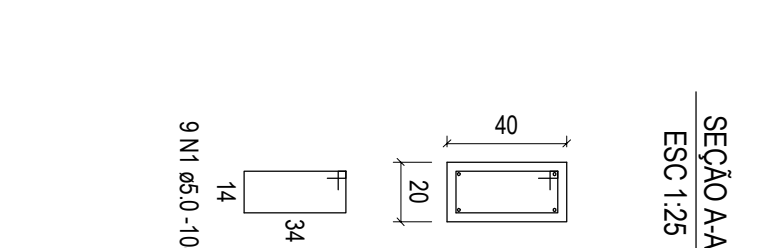
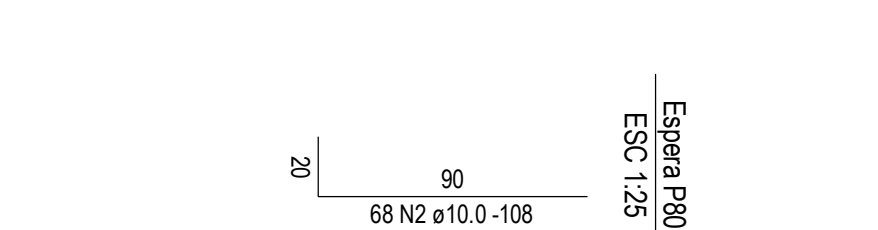
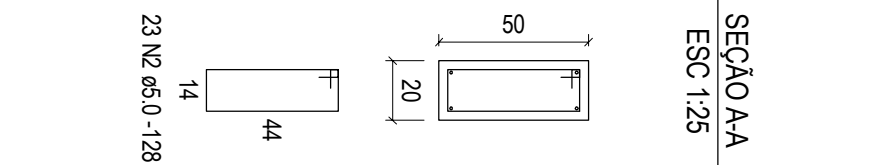
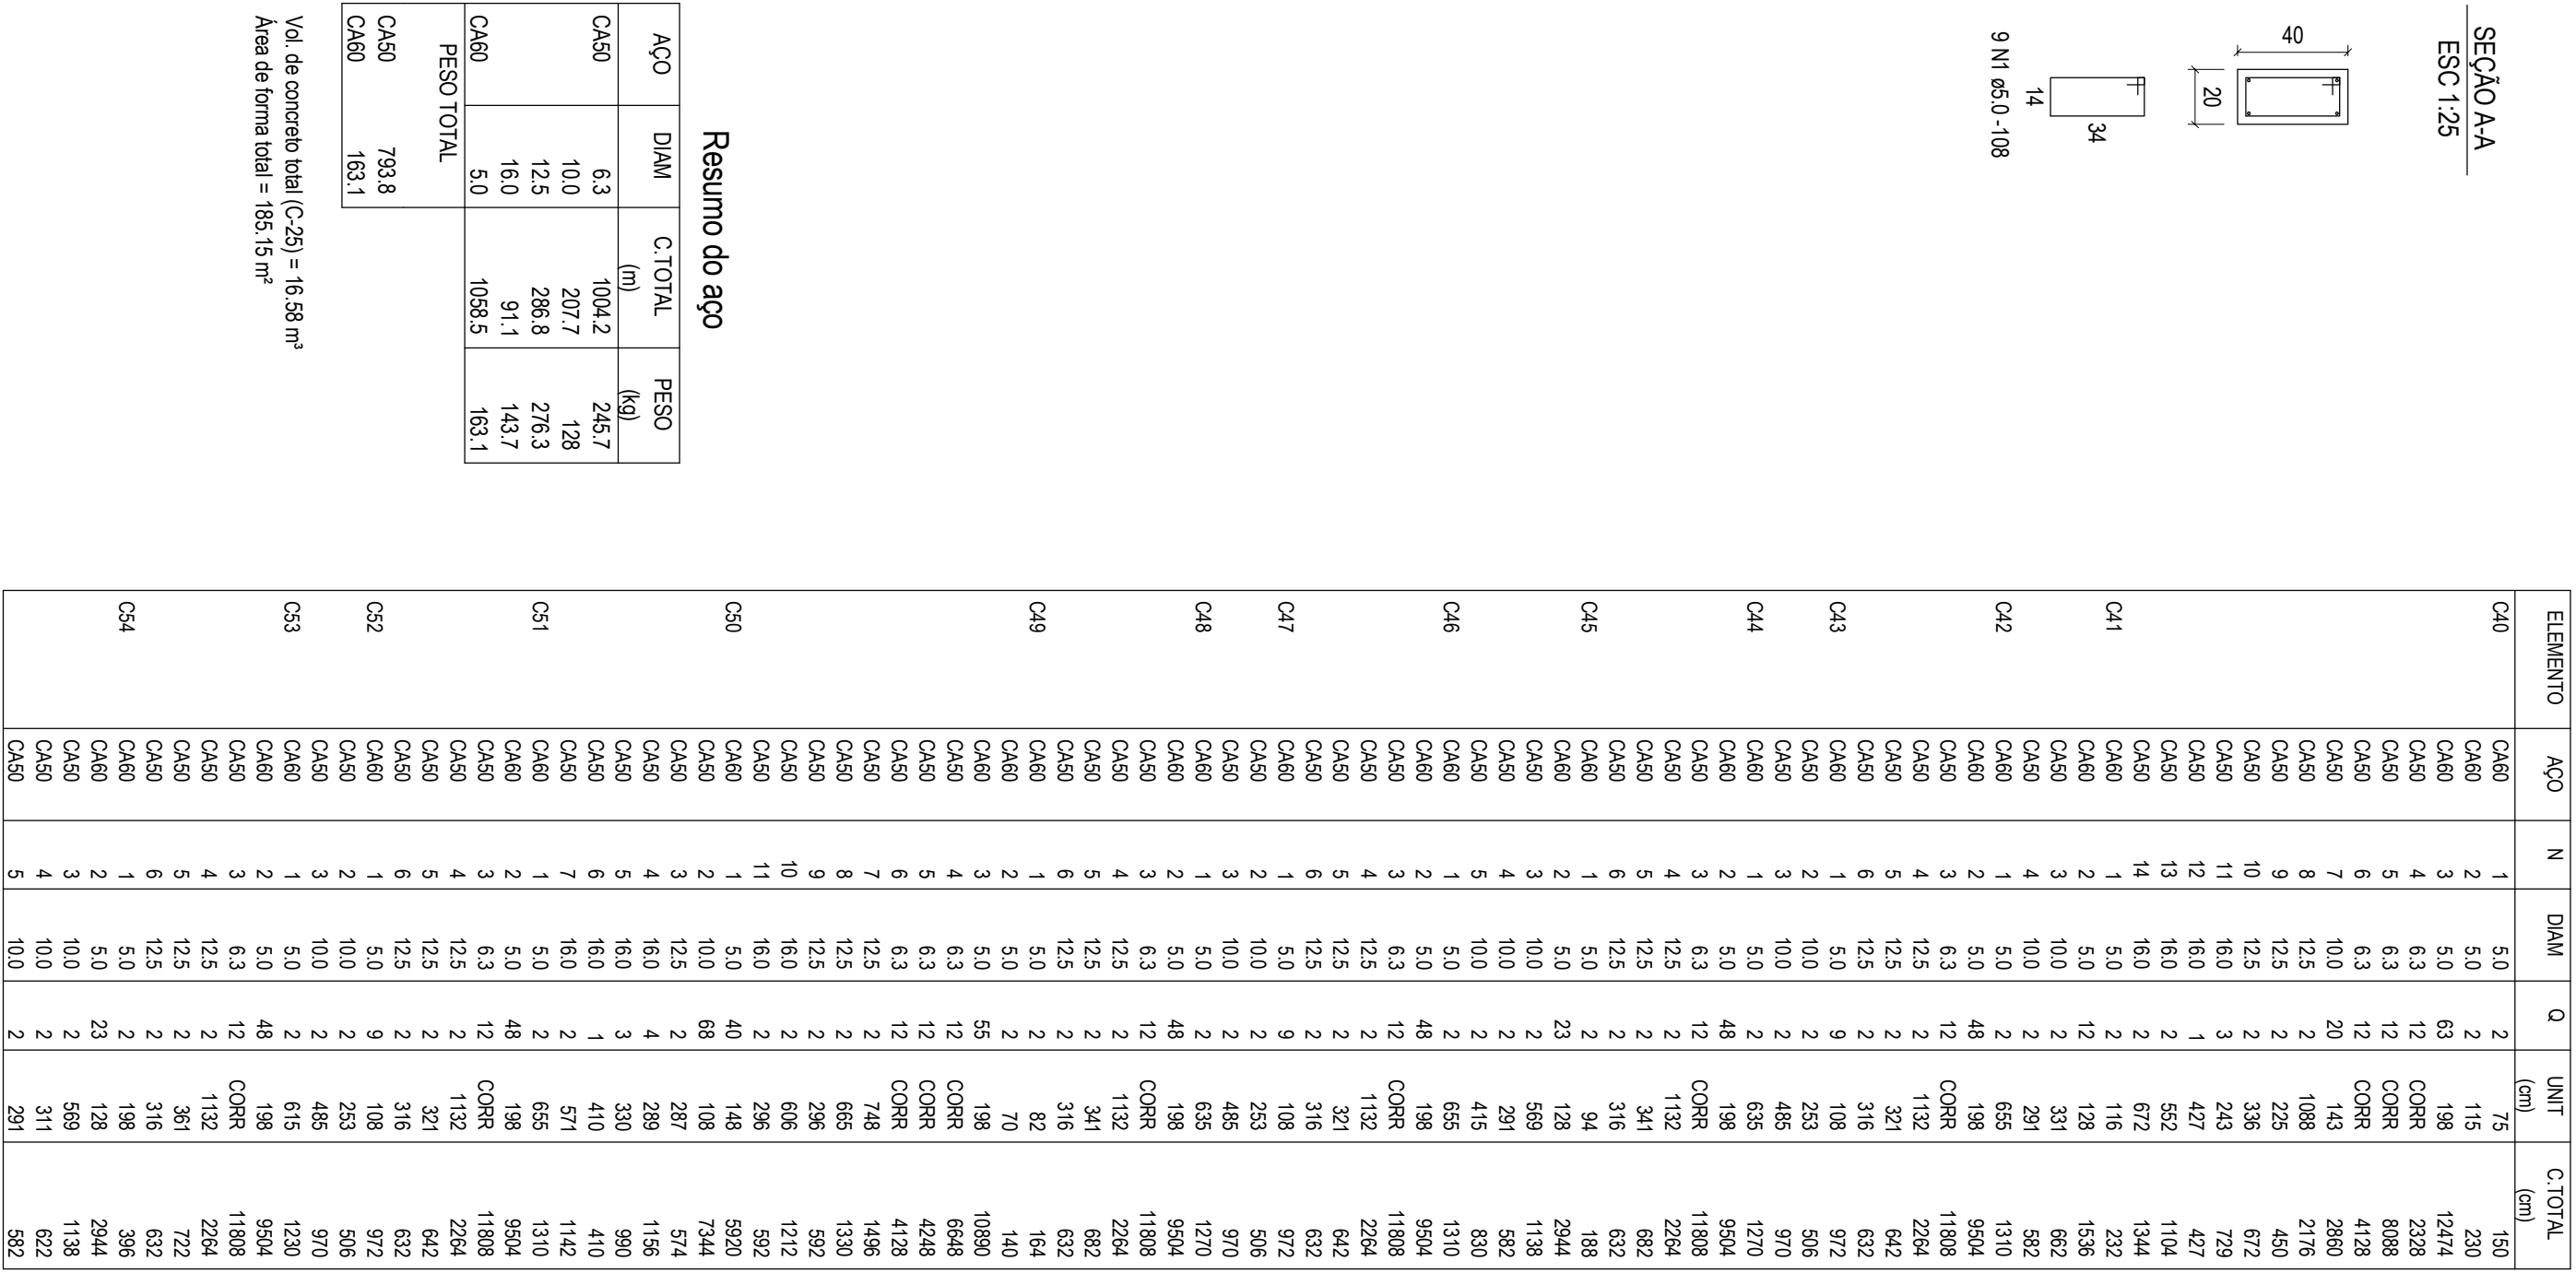


SEÇÃO A-A
ESC 1:25

C47 (20 x 40)¹⁻⁷⁵C50 (30 x 50)
1:75C53 (20 x 85)¹⁻⁷⁵

--