




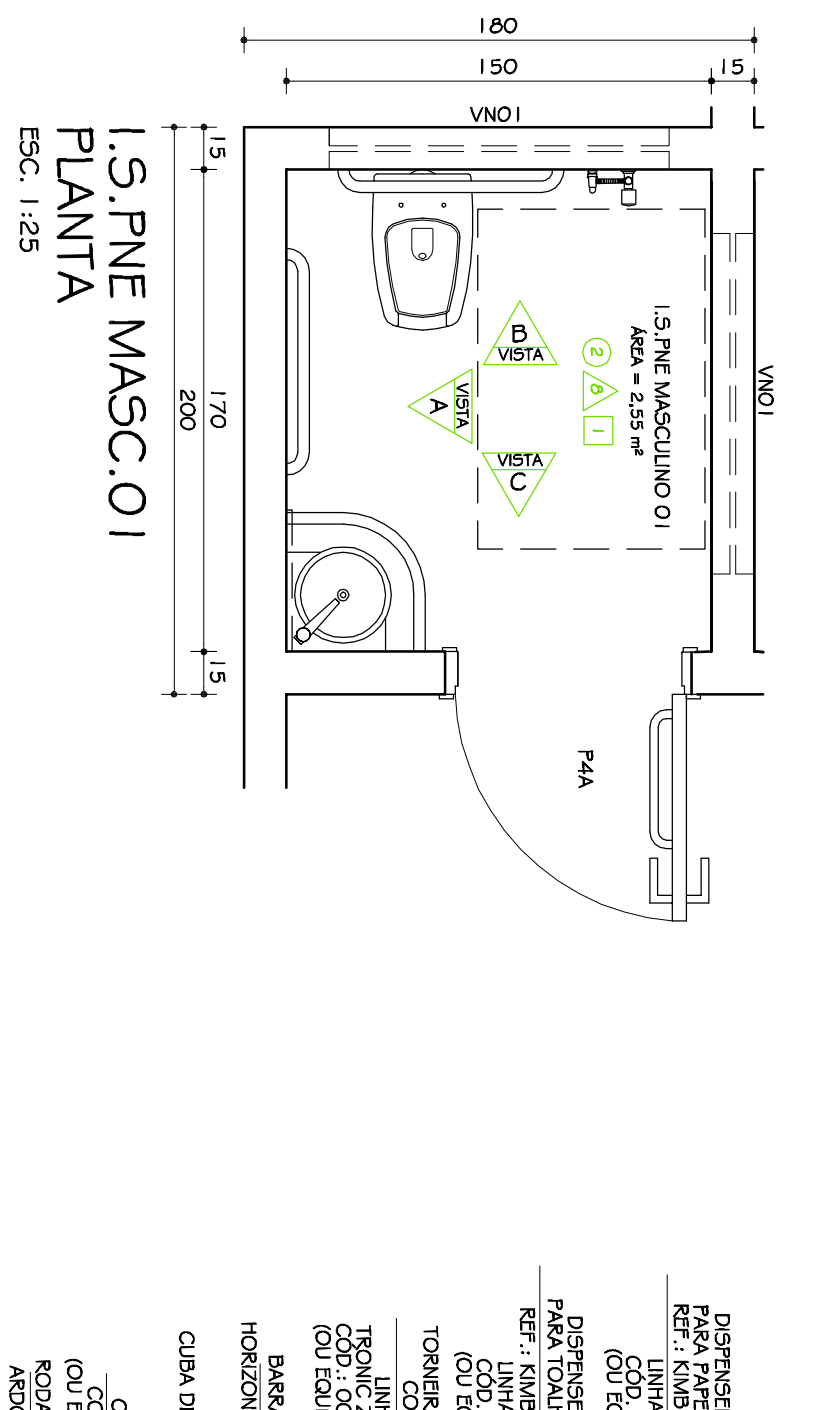


I.S.PNE MASC.OI
PLANTA
ESC. 1:25

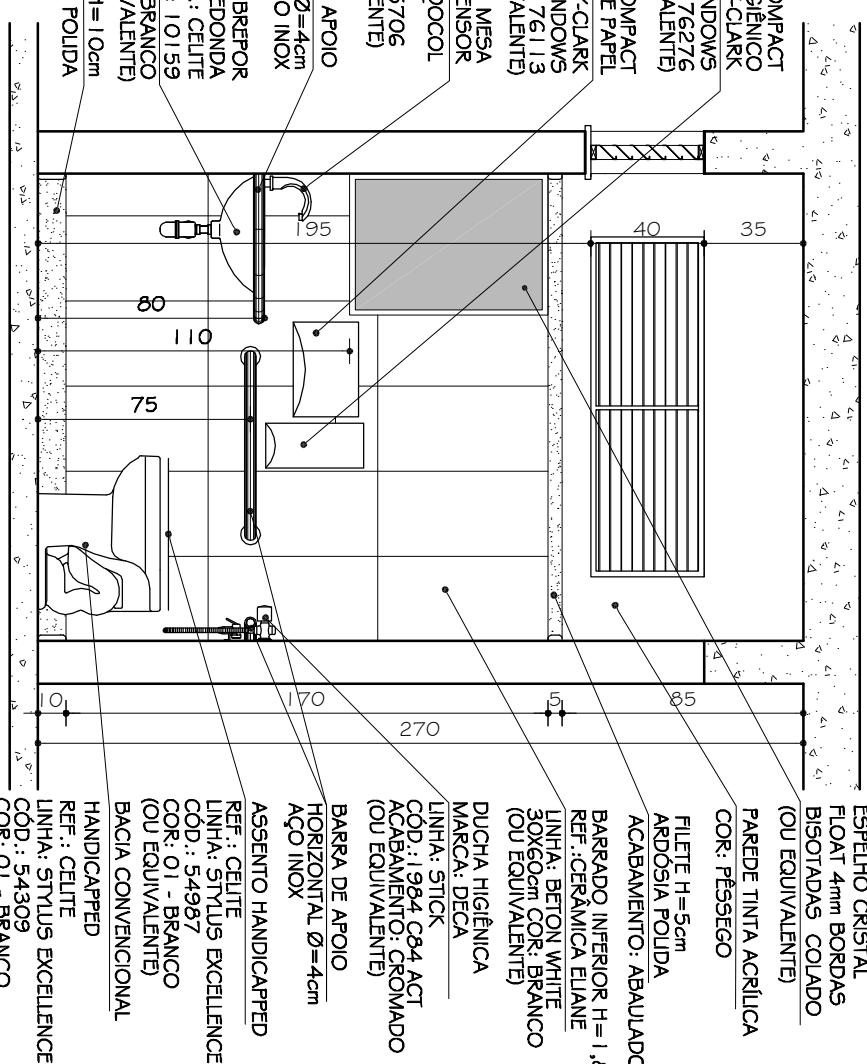



1.5.PNE MASC.OI
VISTA A
ESC. 1:25

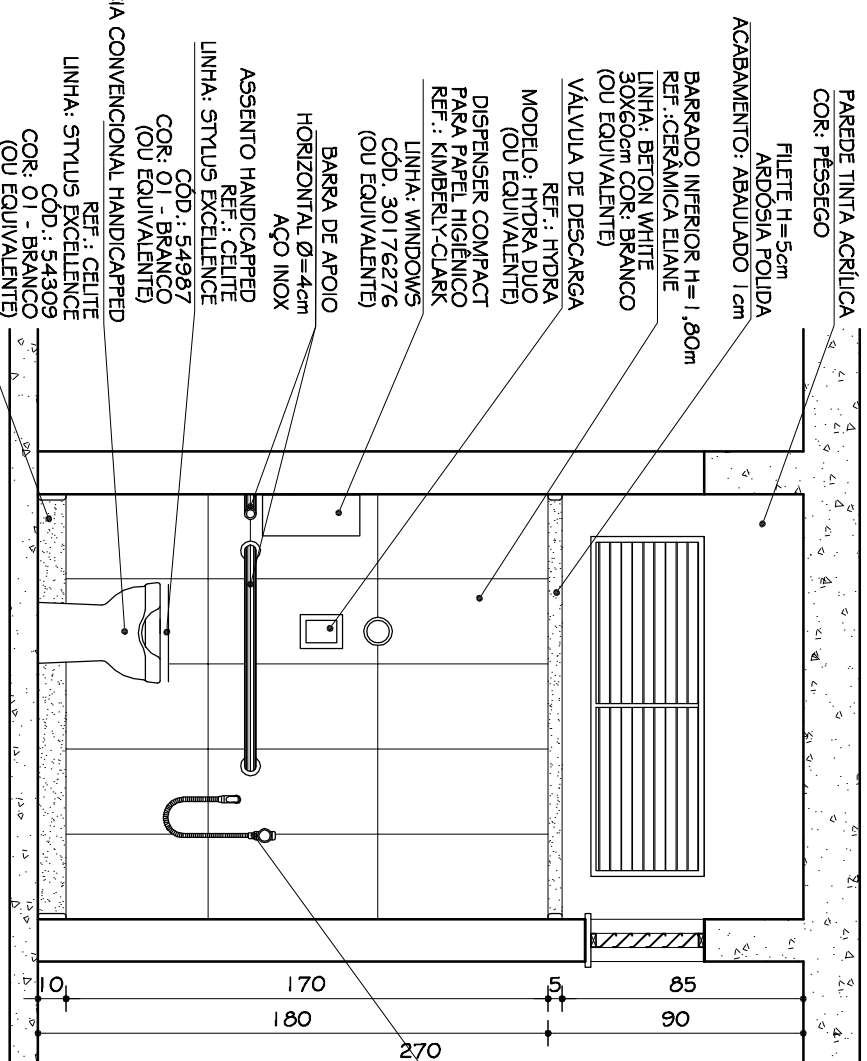


I.S.PNE.MASC.01
VISTA B
ESC. 1:25

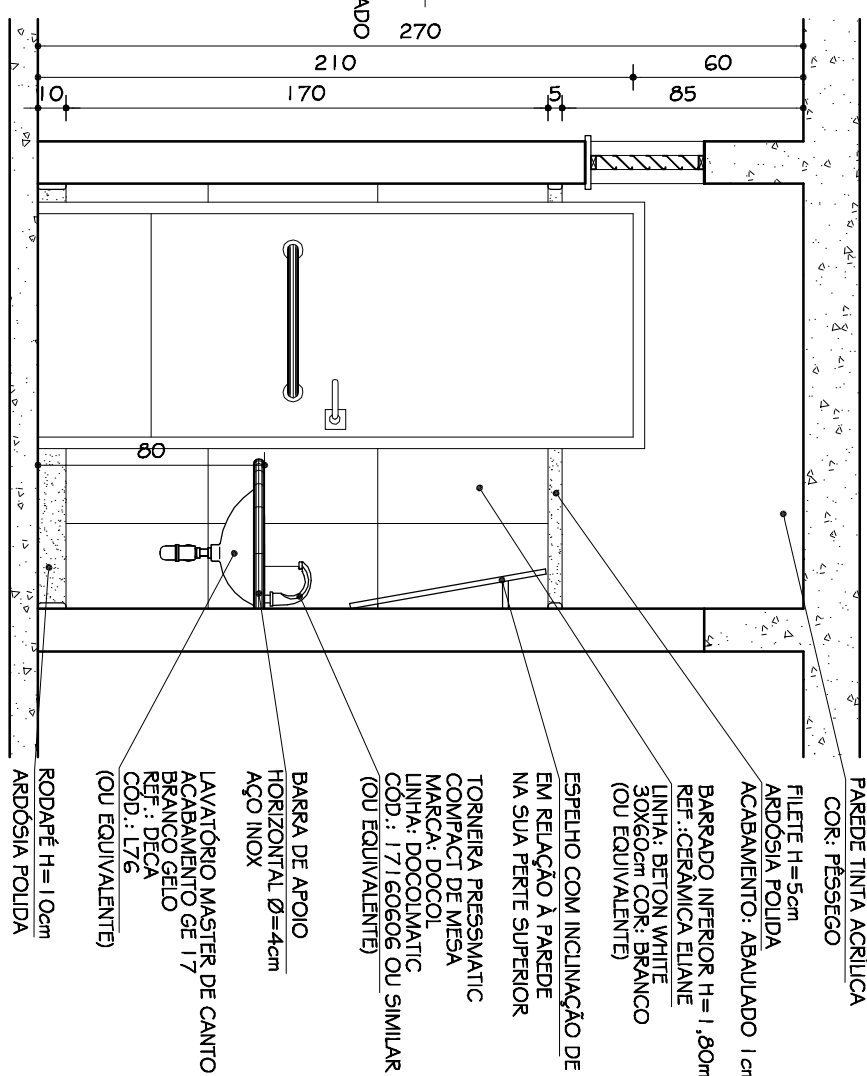


I.S.PNE MASC.01
VISTA C
ESC. 1:25

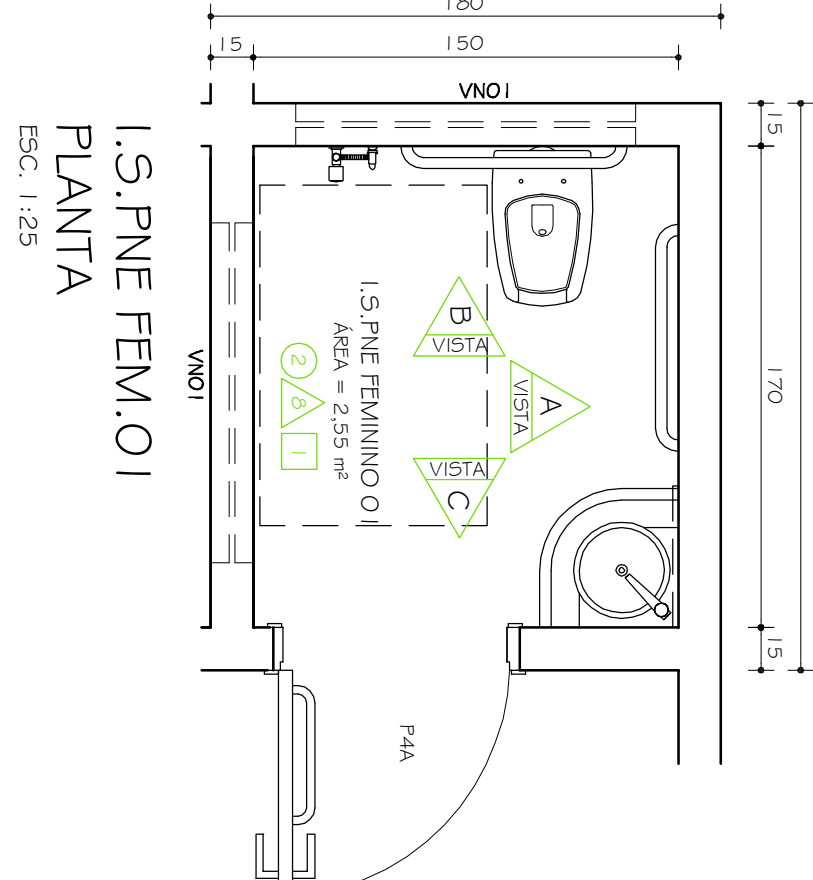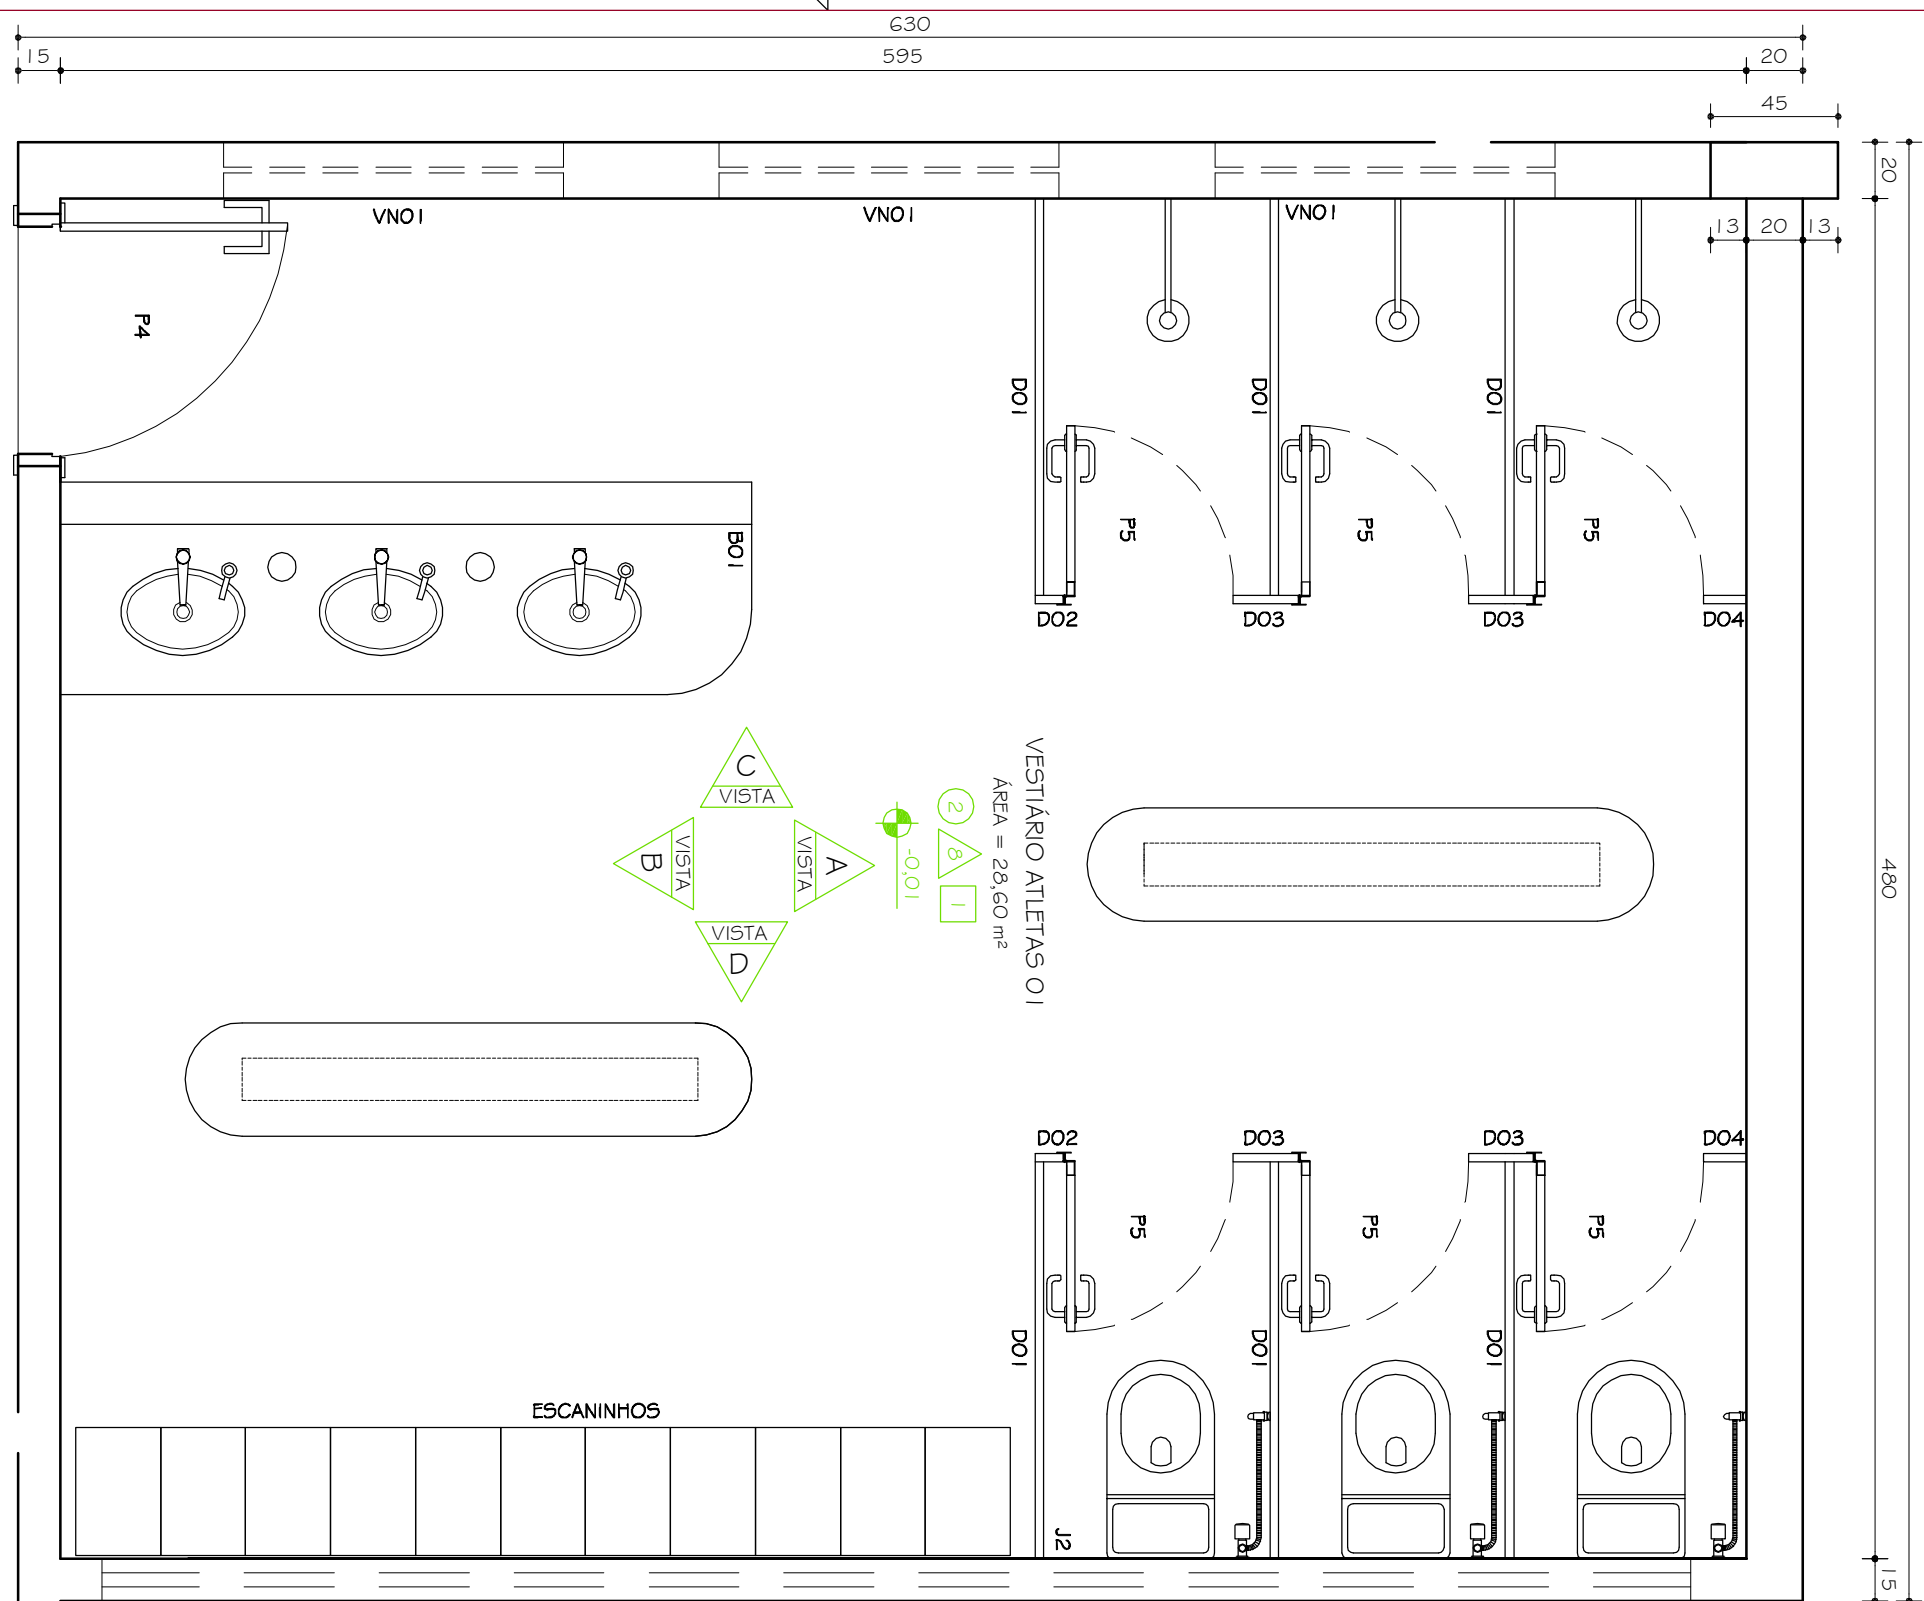[illegible]


U.S. PNE FEM. OI
PLANTA
ESC. 1:25

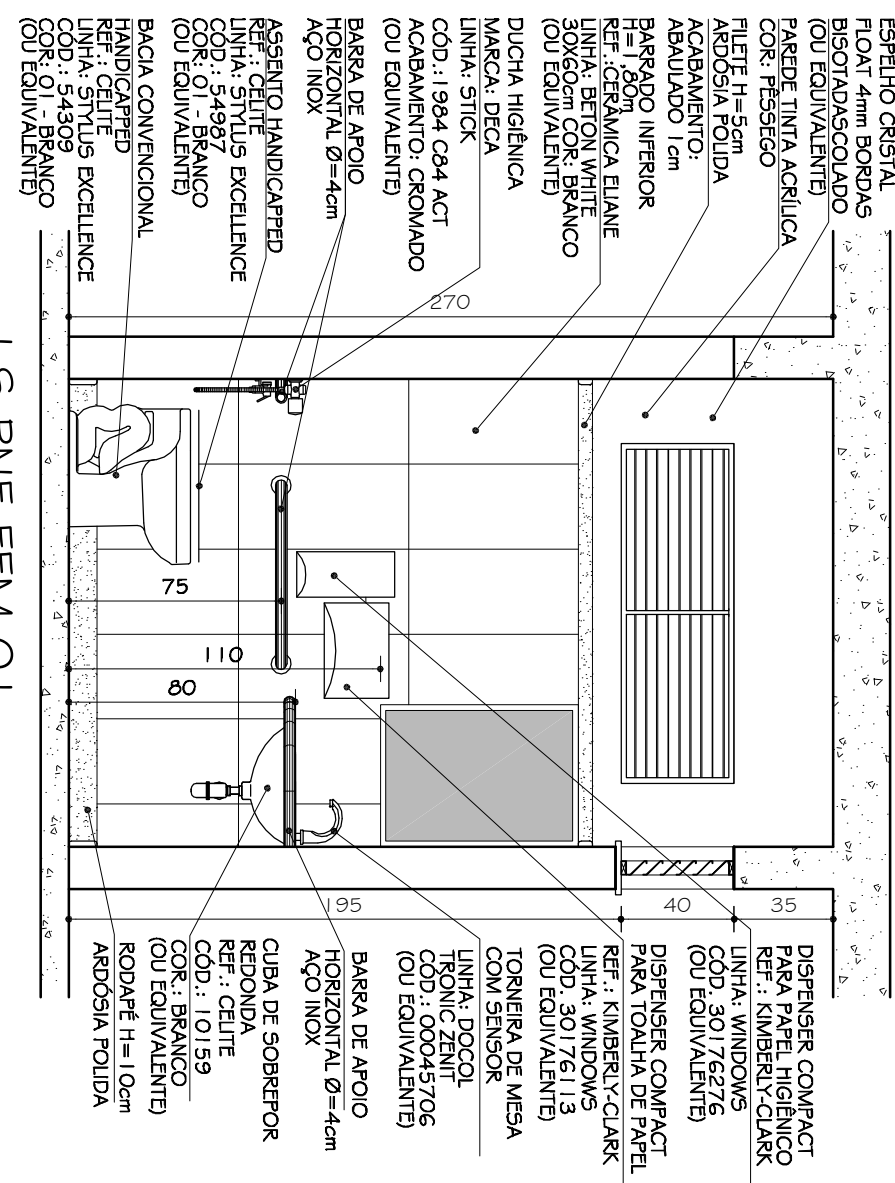

I.S.PNE FEM.OI
VISTA A
ESC. 1:25

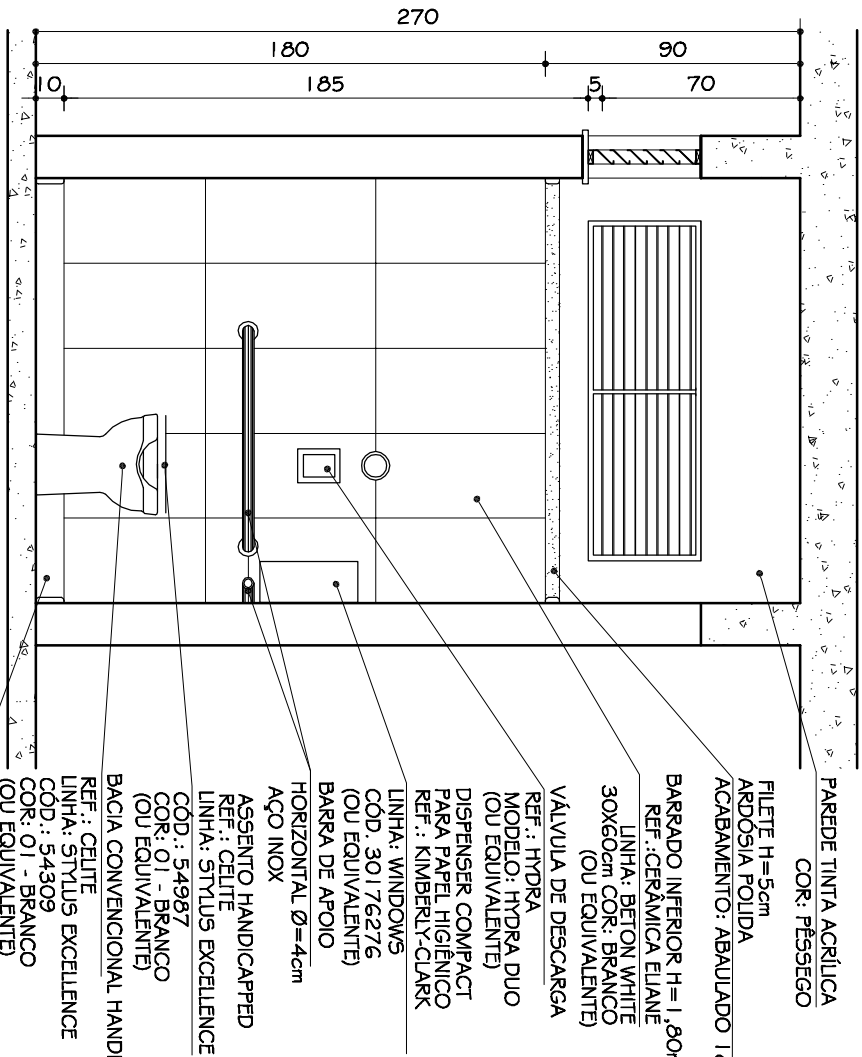

I.S.PNE FEM.OI
VISTA B
ESC. 1:25

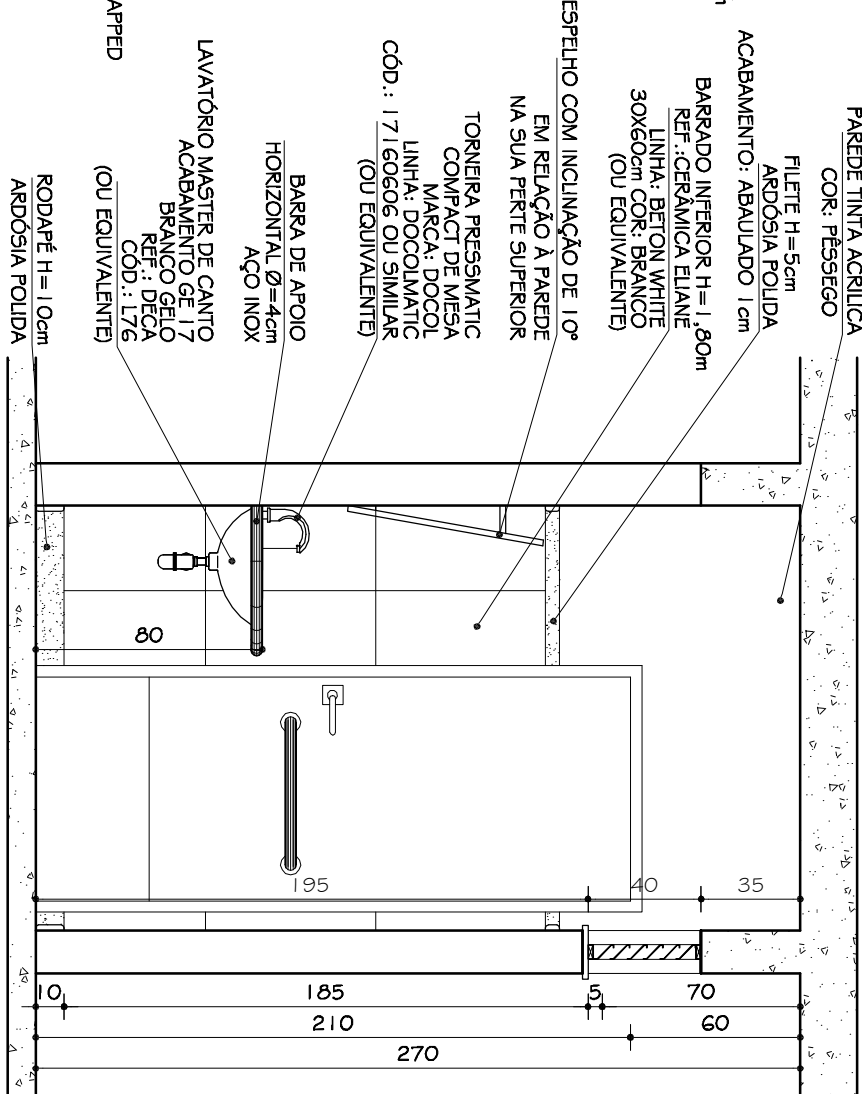


I.S.PNE FEM.OI
VISTA C
ESC. 1:25

VESTIÁRIO ATLETAS 01
IGUAL VESTIÁRIO ATLETAS 02 INVERTIDO
PLANTA


PARDE TINTA ACRÍLICA

ESC. 1:25



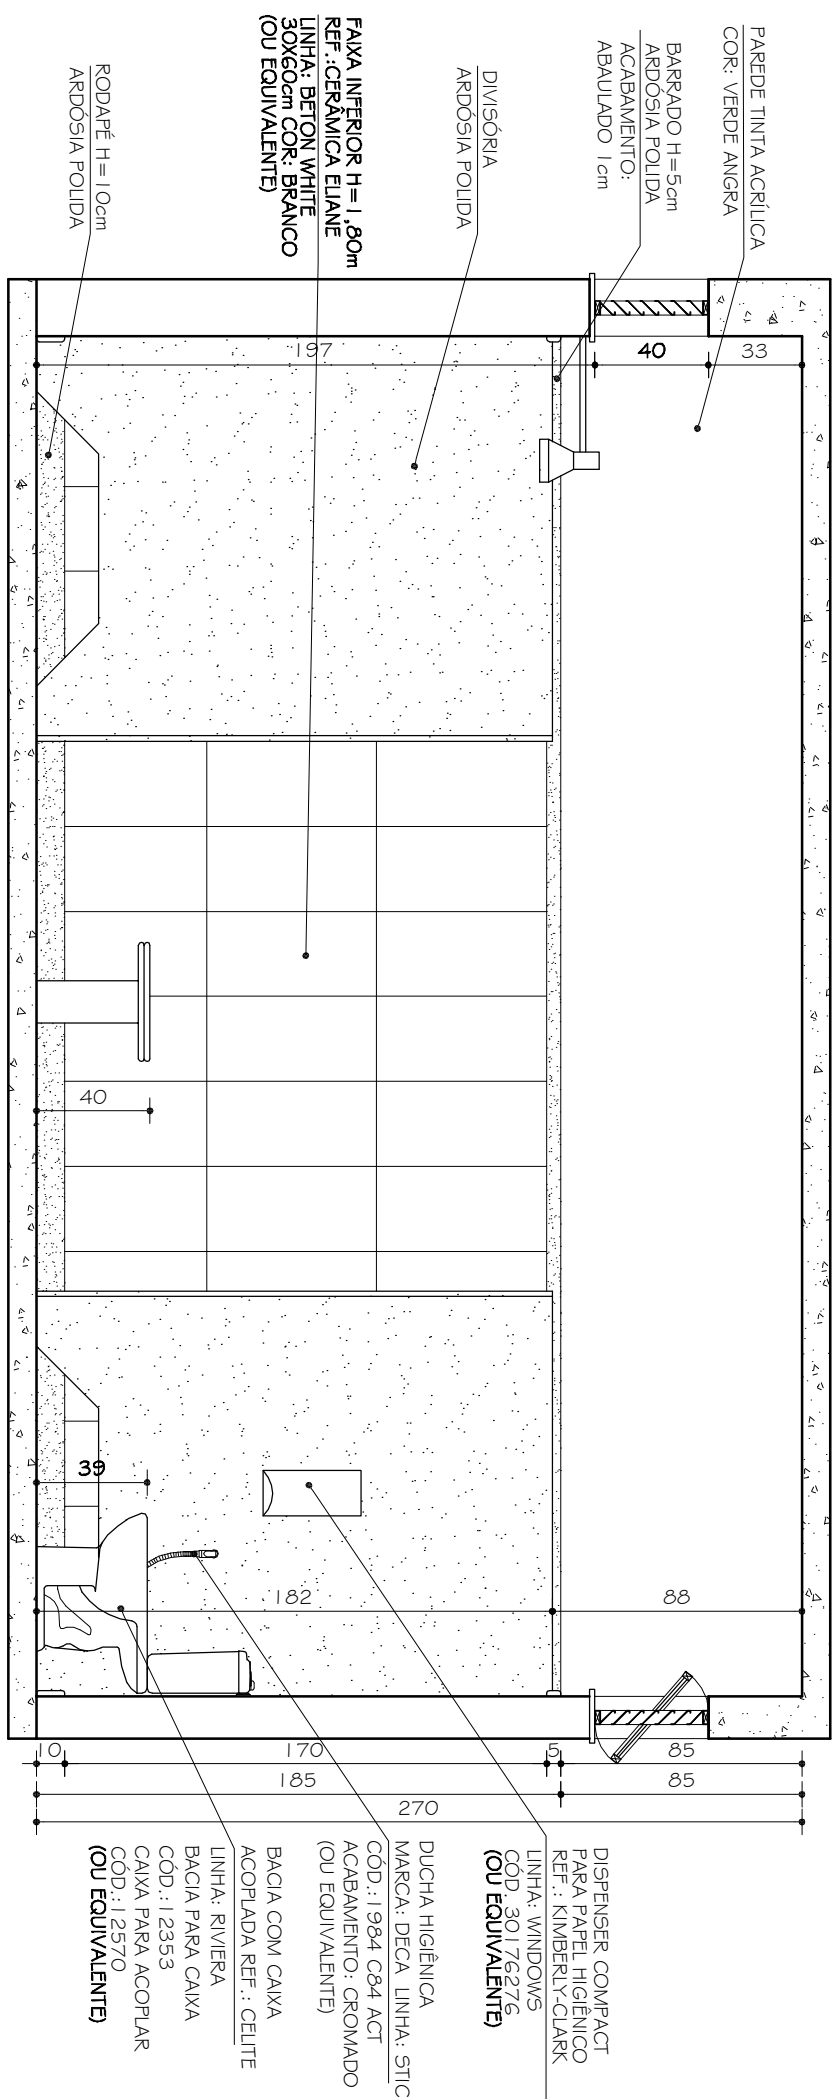

VESTIÁRIO ATLETAS 01
IGUAL VESTIÁRIO ATLETAS 02 INVERTIDO
VISTA A
ESC. 1:25

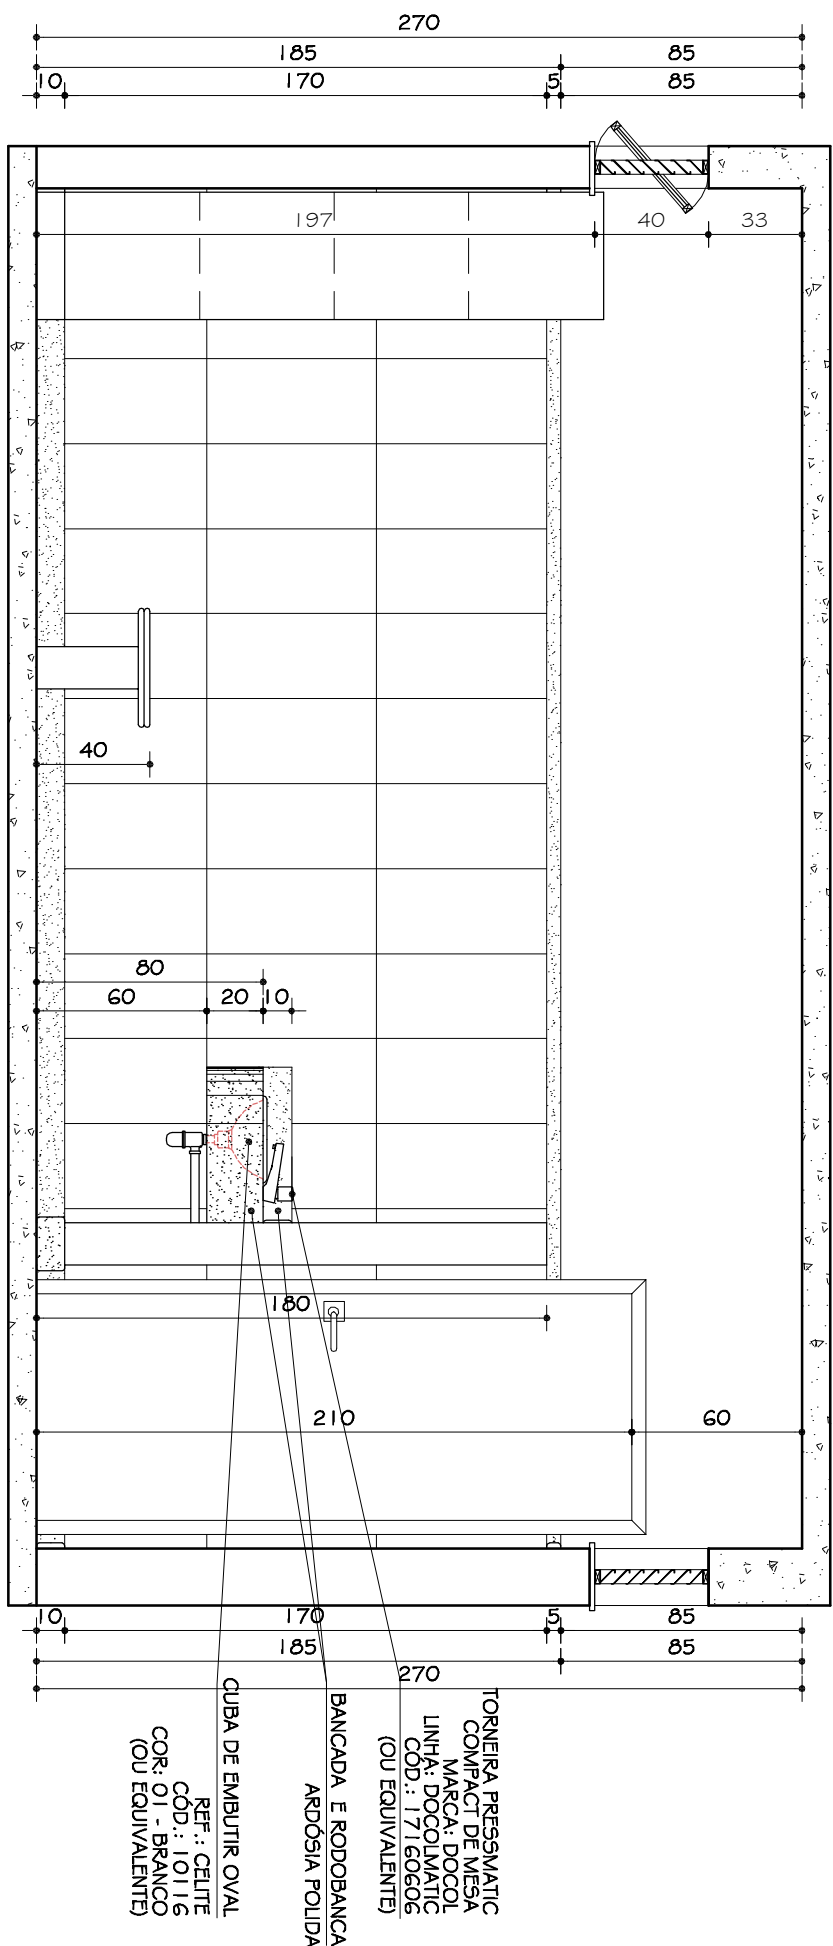

VESTIÁRIO ATLETAS 01
IGUAL VESTIÁRIO ATLETAS 02 INVERTIDO
VISTA B

[illegible]