




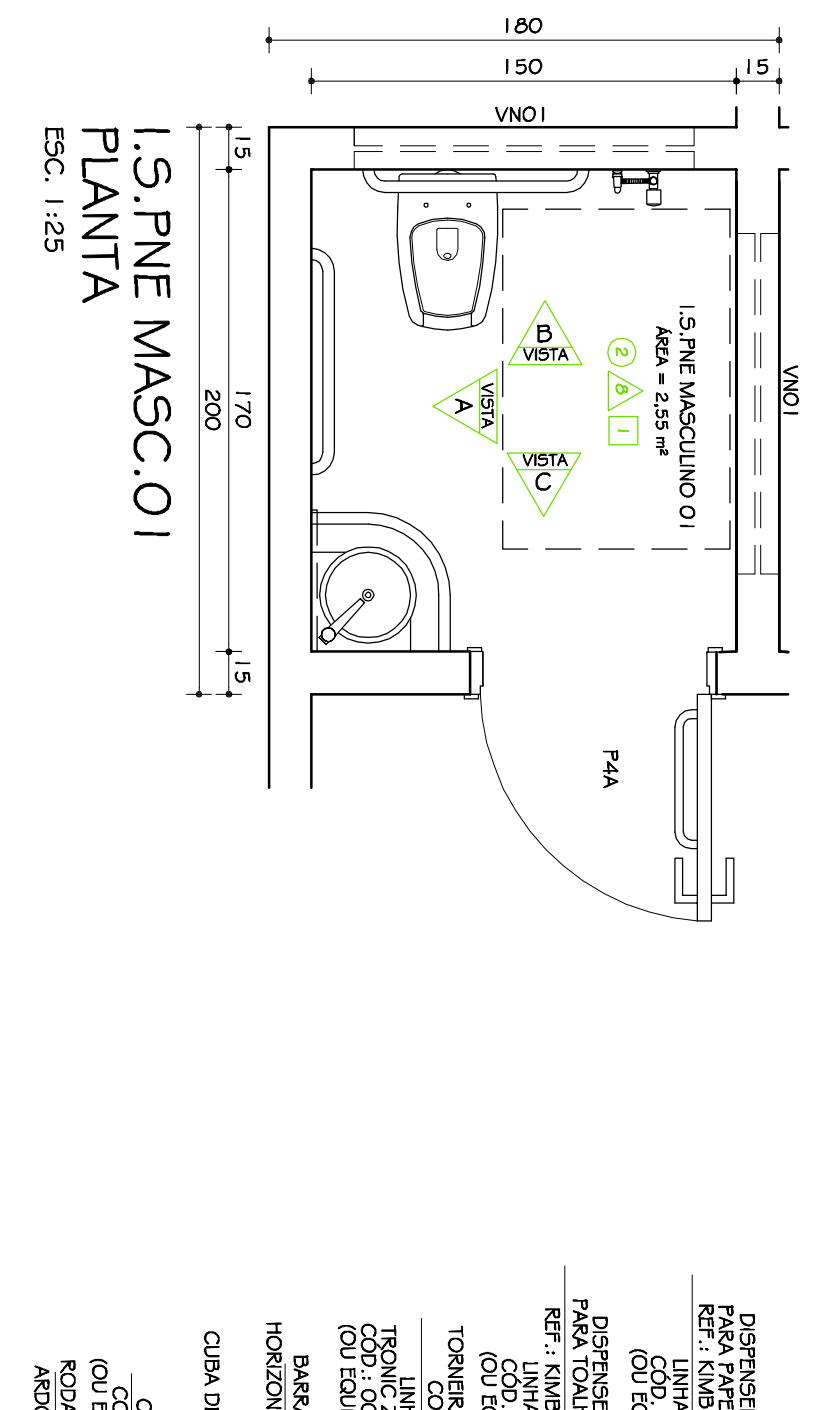


1.S.PNE MASC.O1
PLANTA
ESC. 1:25

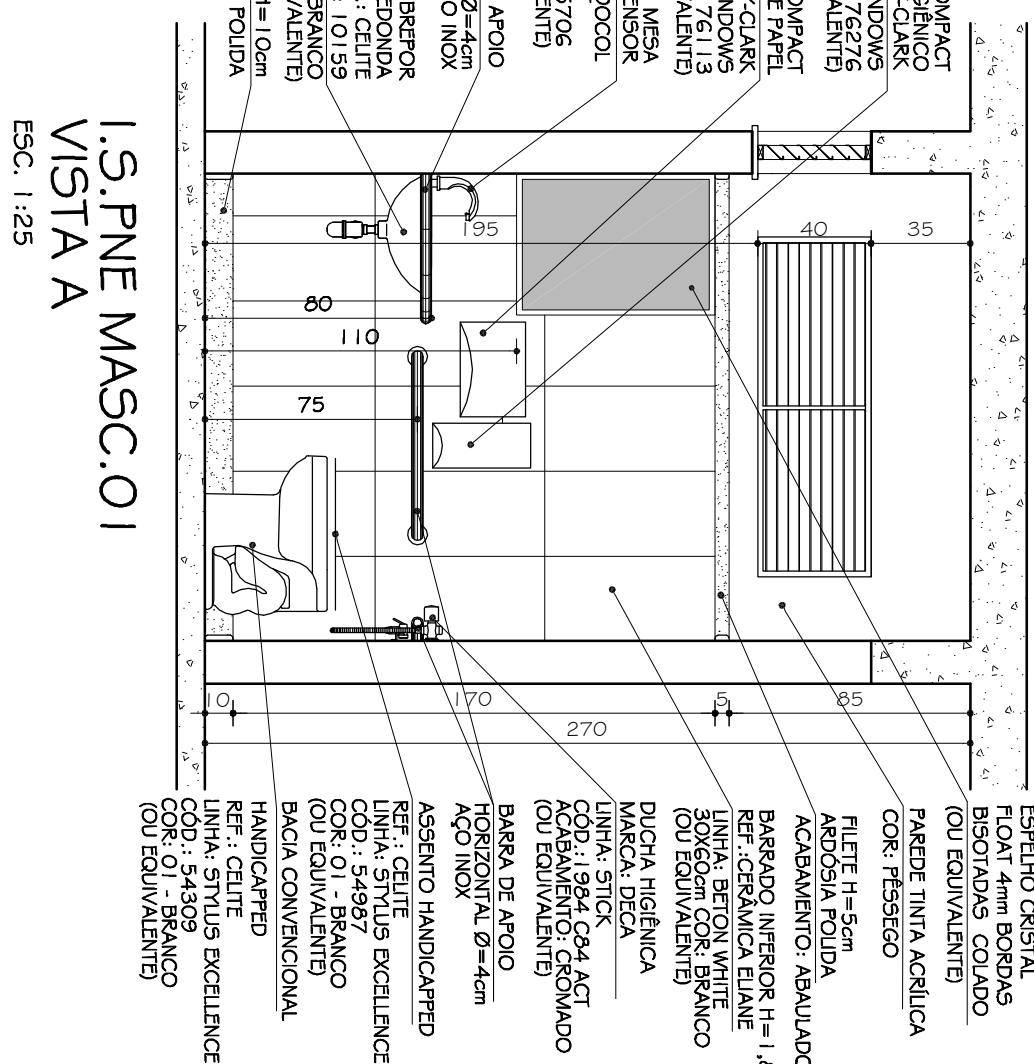

1.S.PNE MASC.OI
VISTA A
ESC. 1:25


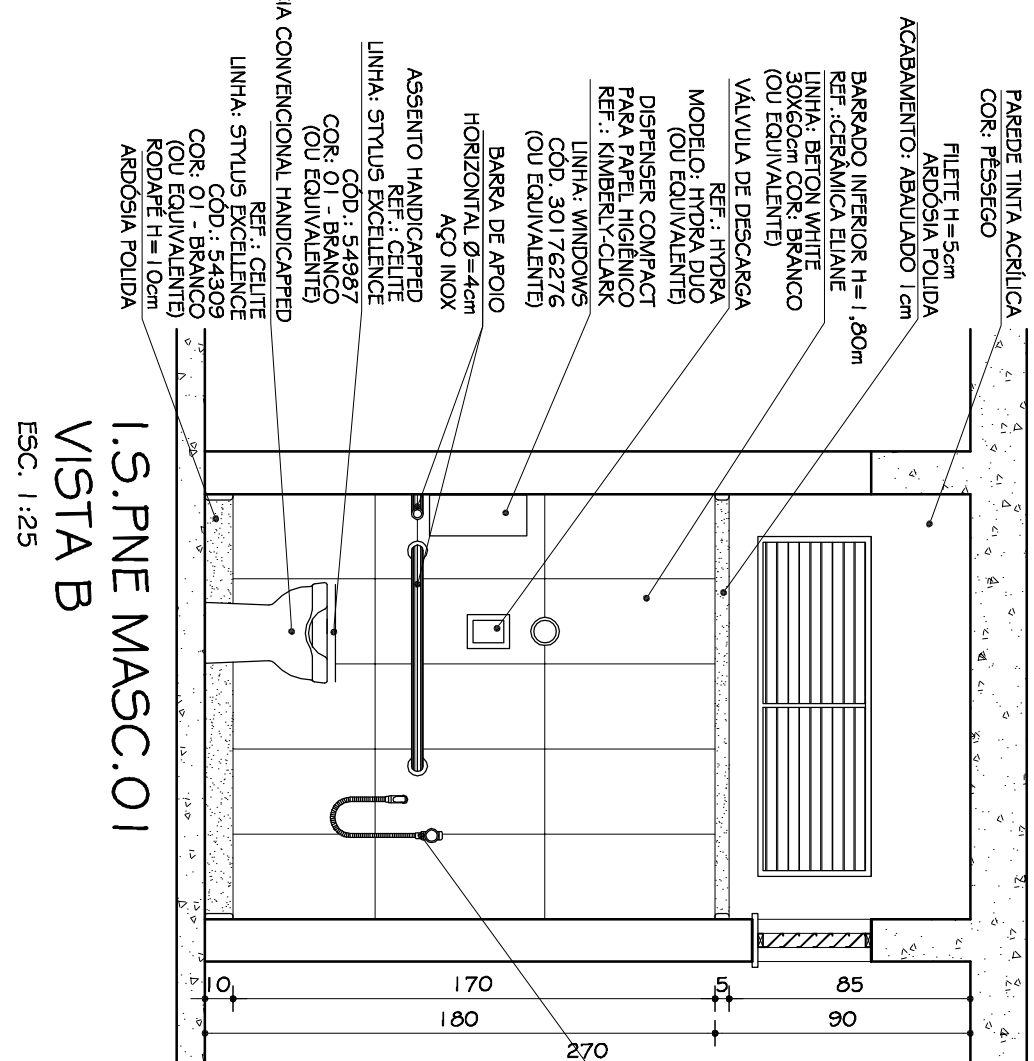


I.S.PNE MASC.01
VISTA B
ESC. 1:25

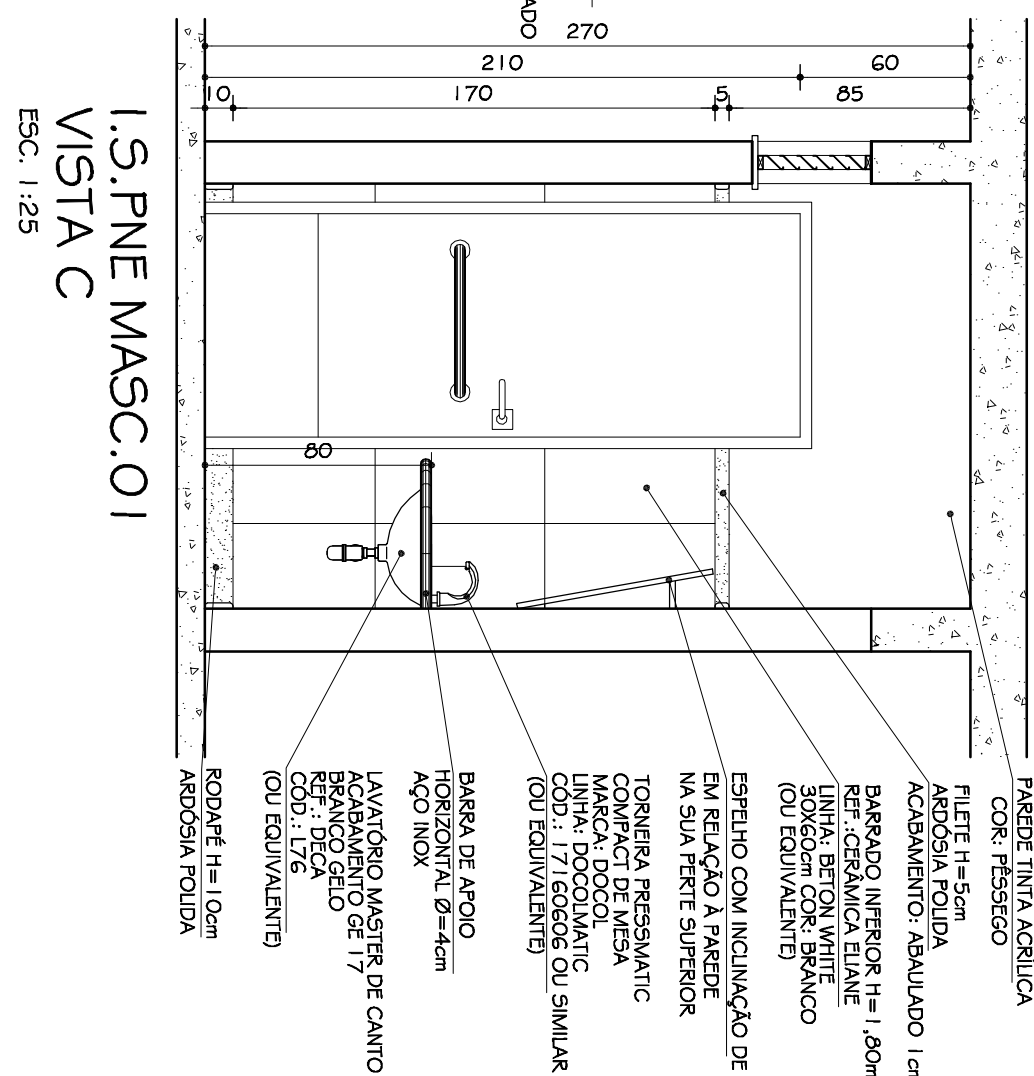


1.S.PNE MASC.01
VISTA C
ESC. 1:25


TETO		PAREDES		PISOS		TABELA GERAL REVESTIMENTOS
	1		1		1	PISO CIMENTADO LISO / PINTURA MONOCOR QUADRA
	2		2		2	CERÂMICA 15x15 / 20x20 / COR: CINZA MEDIO
	3		3		3	PISO CIMENTADO LUSTRO / PINTURA MONOCOR CINZA
	4		4		4	PINTURA TINTA LATEX ROSA COR: AMARELO ORO
	5		5		5	PINTURA TINTA LATEX ROSA COR: BRANCA
	6		6		6	PINTURA TINTA LATEX ROSA COR: VERDE ALGA
	7		7		7	PINTURA TINTA LATEX ROSA COR: TERRACOTA
	8		8		8	PINTURA TINTA LATEX ROSA COR: CAMAÇA
	9		9		9	PINTURA TINTA LATEX ROSA COR: AREIA
	10		10		10	PINTURA TINTA LATEX ROSA COR: PIRITO ROSCO
	11		11		11	BARBAÇO CERÂMICO 15x15 - 100cm CERÂMICA 30x30cm REF. ELIANE / JETIRA / NITRO WHITE 30x30cm COR: BRANCO TILETE 15x5cm MEDUSA PÓDIA ACABAMENTO APALADO ACQUA PINTURA TINTA LATEX COR: FÍSICO (15x15cm) COR: VERDE ALGA (15x15cm)
	12		12		12	FORRO LATE COM PINTURA BRANCO NIVE
	13		13		13	TELA PERFORADA COM HILÓTELO BRANCO

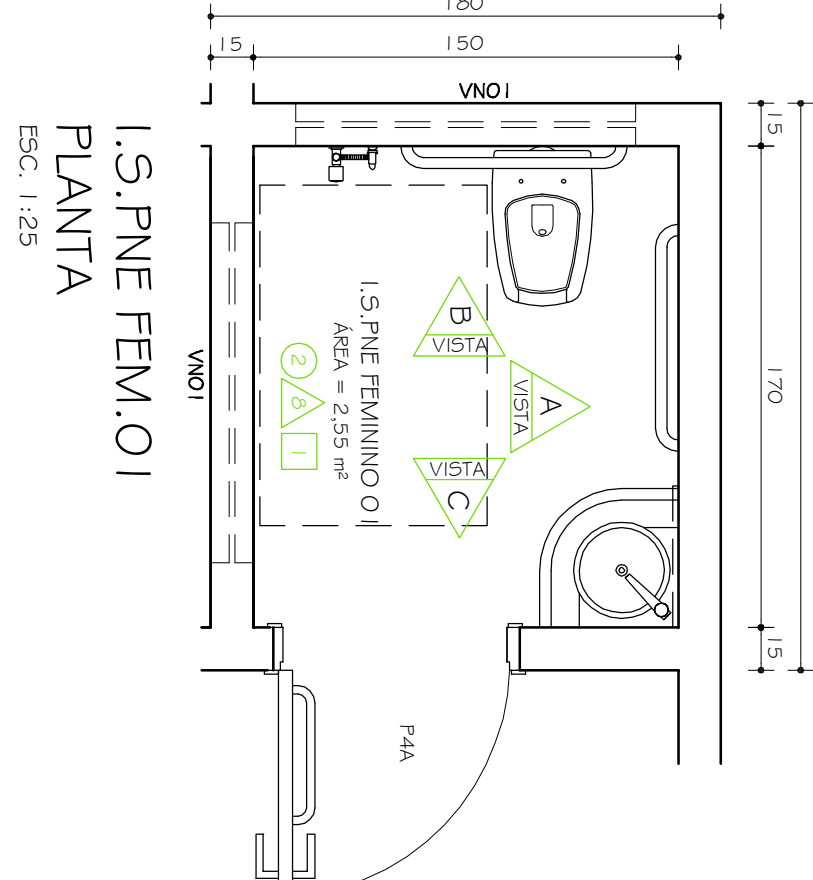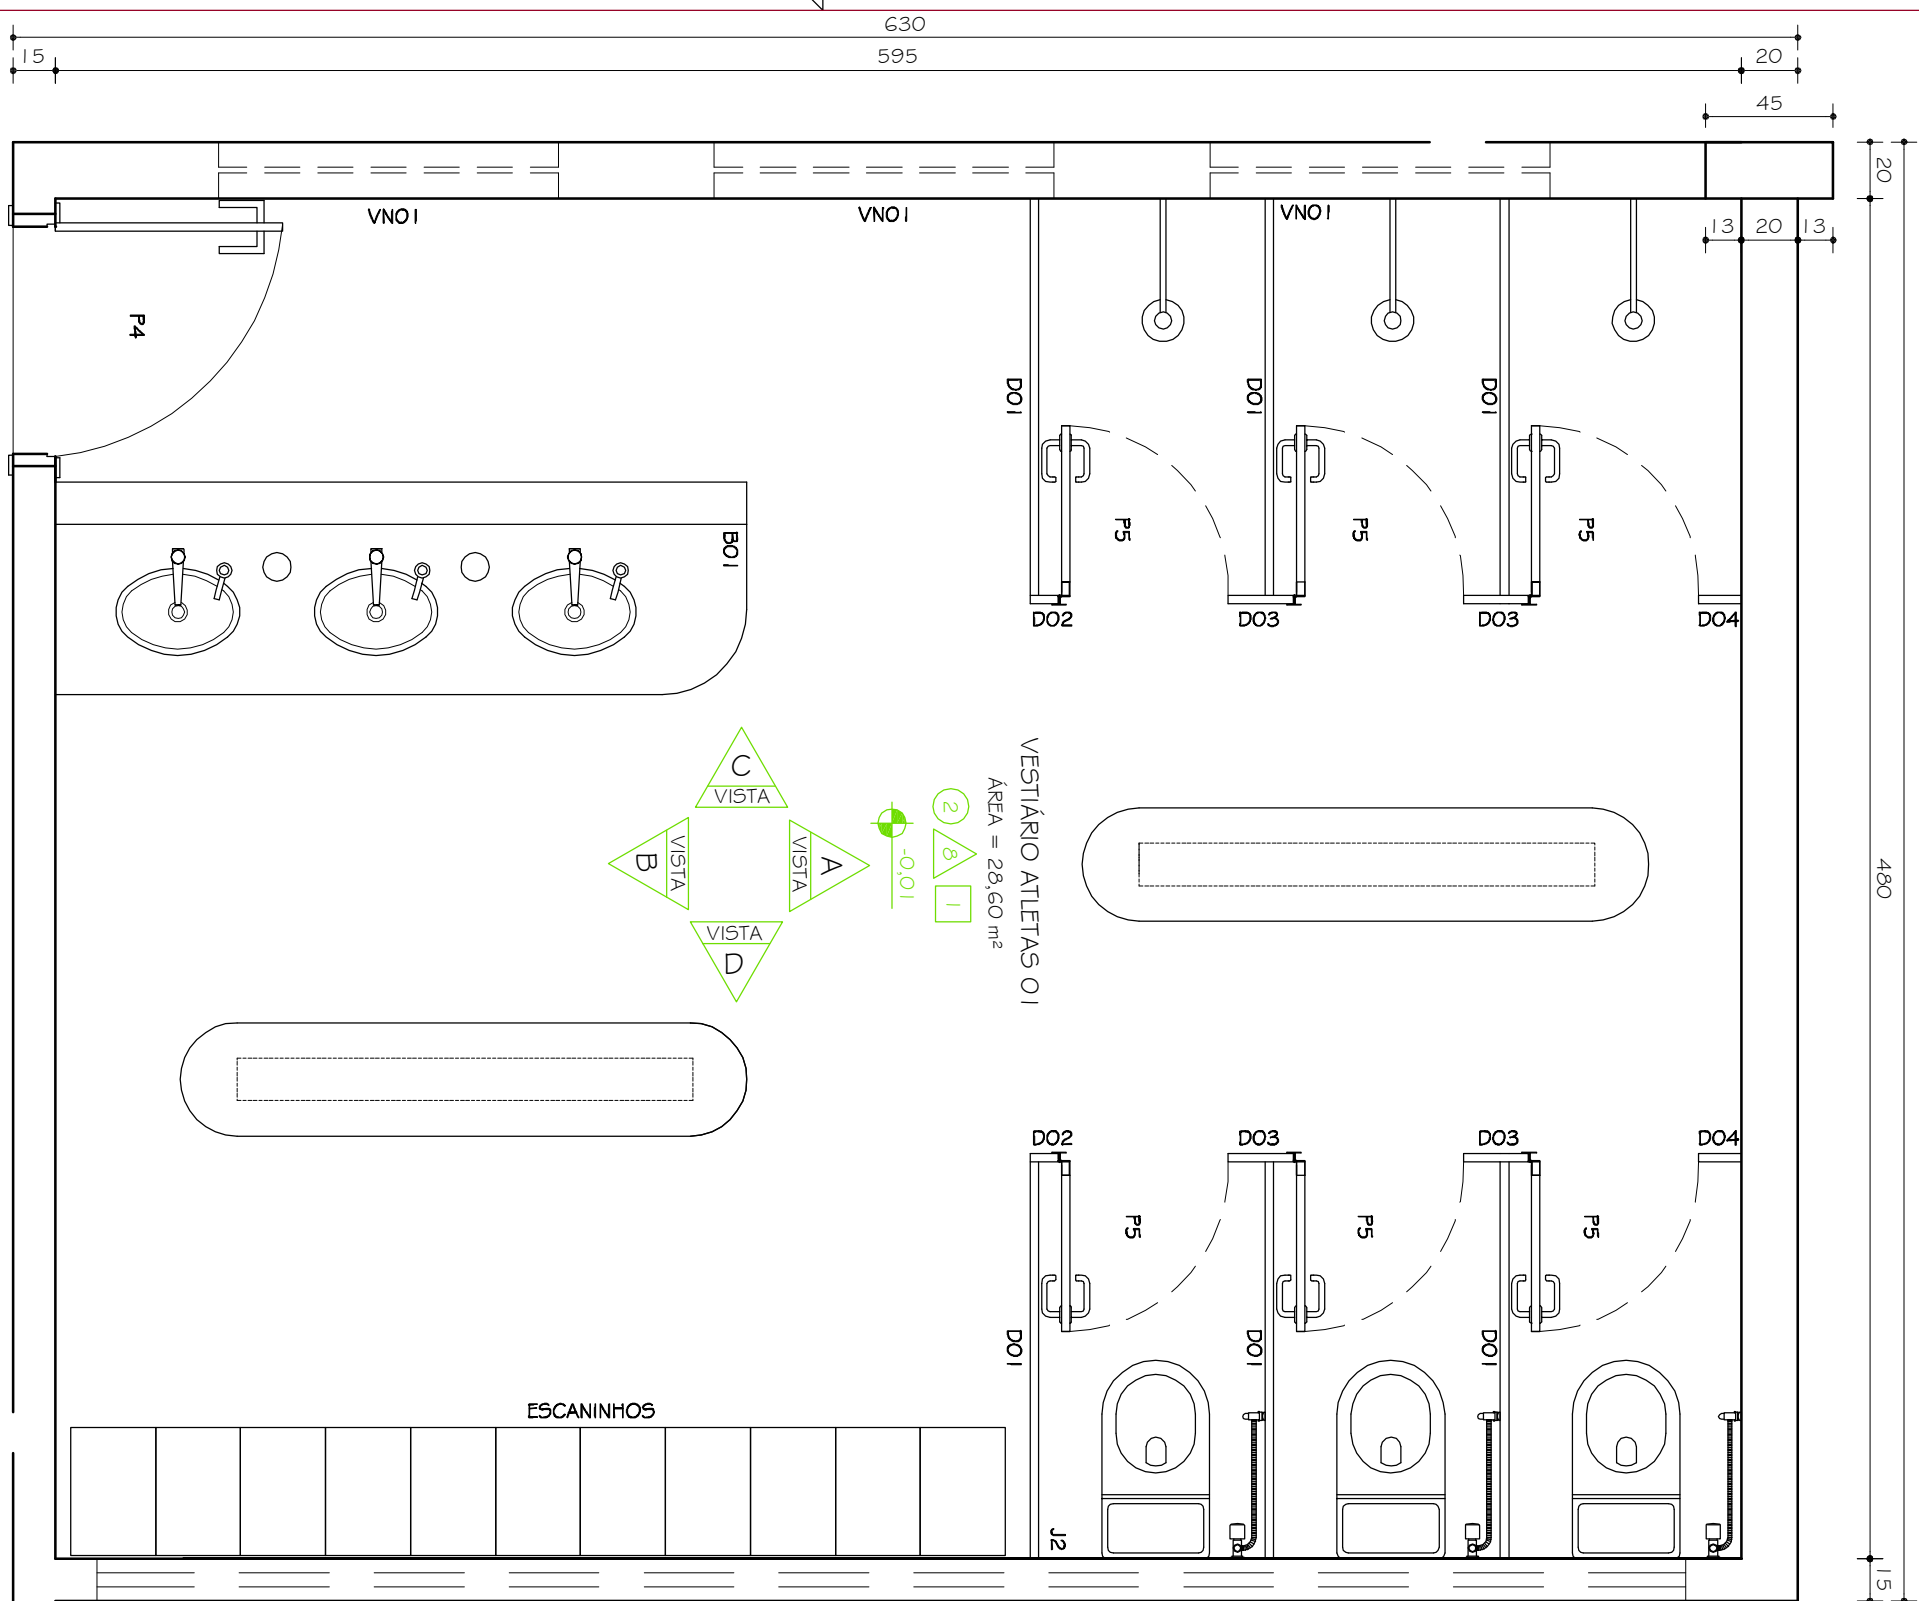



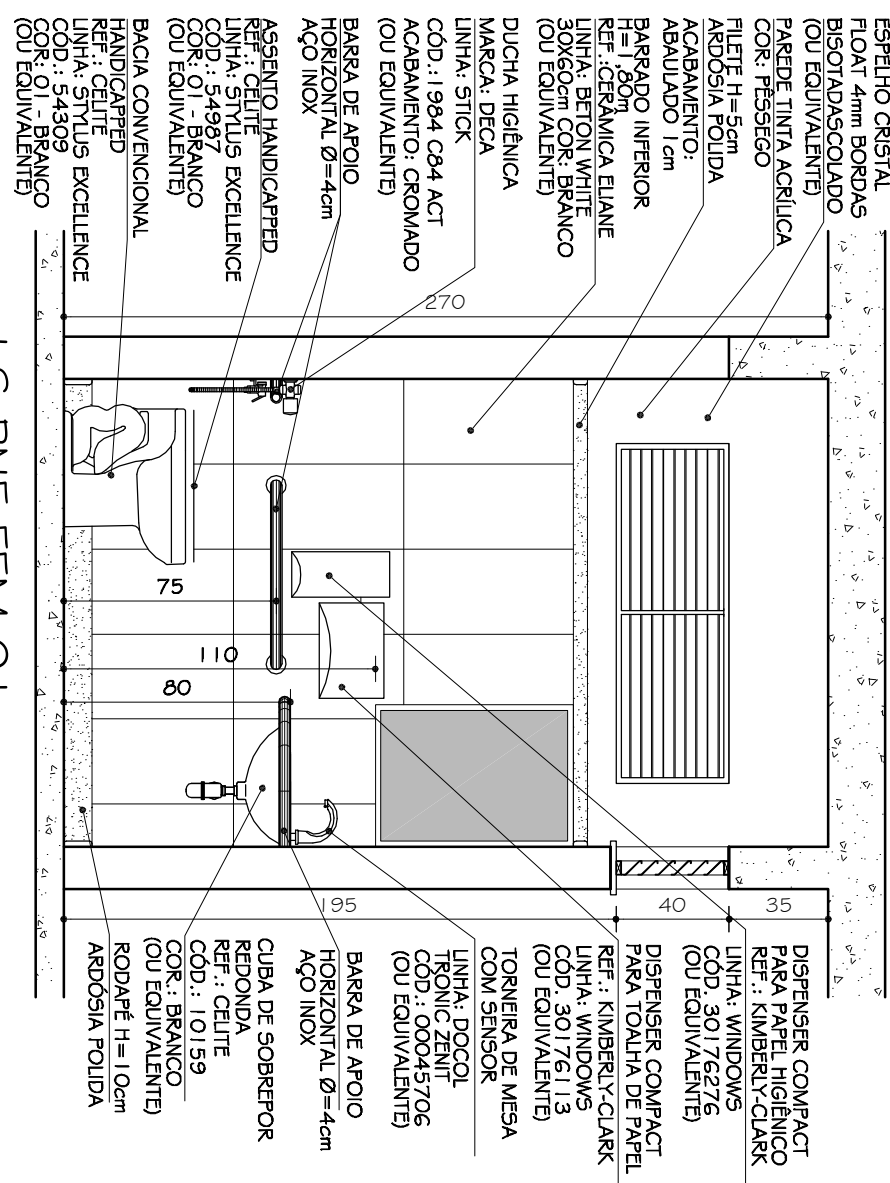


I.S.PNE FEM.OI
VISTA A
ESC. 1:25

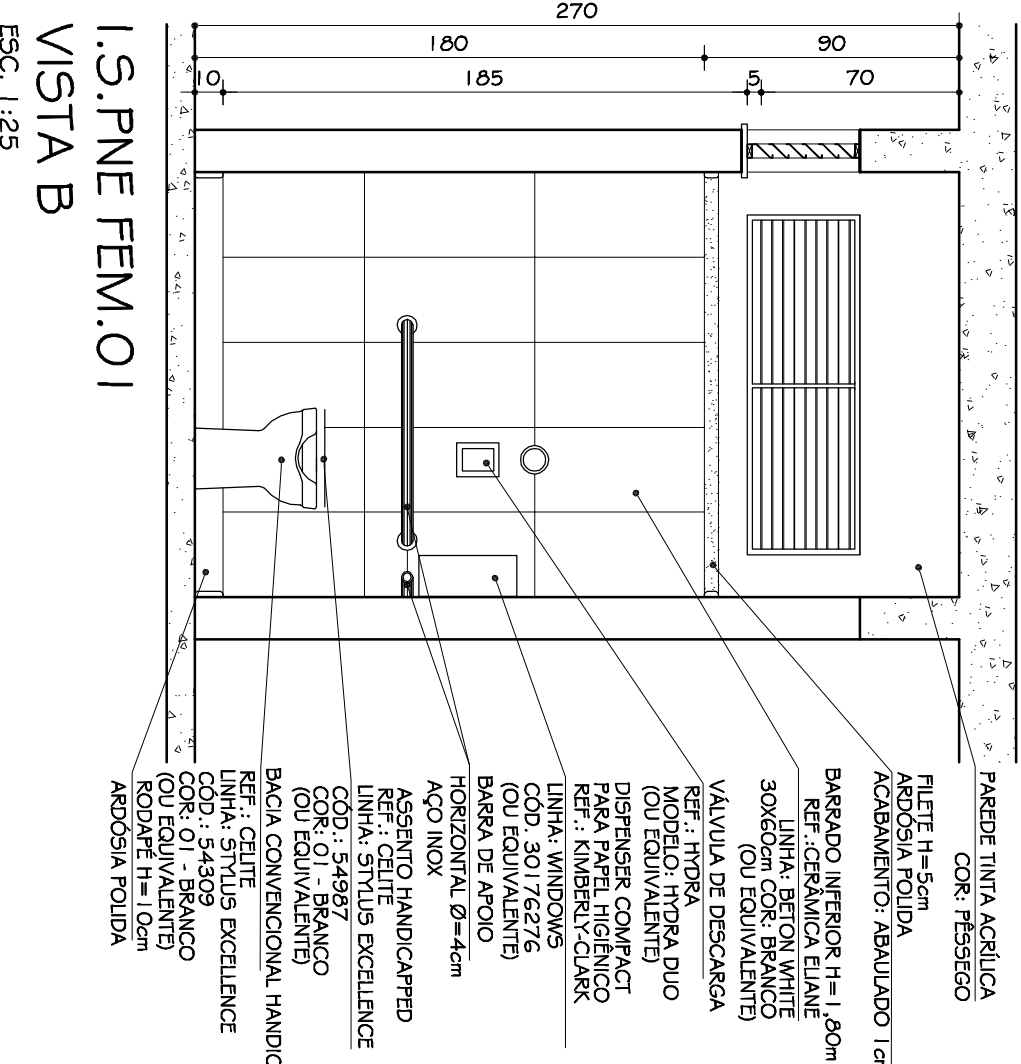


I.S.PNE FEM.O1
VISTA B
ESC. 1:25

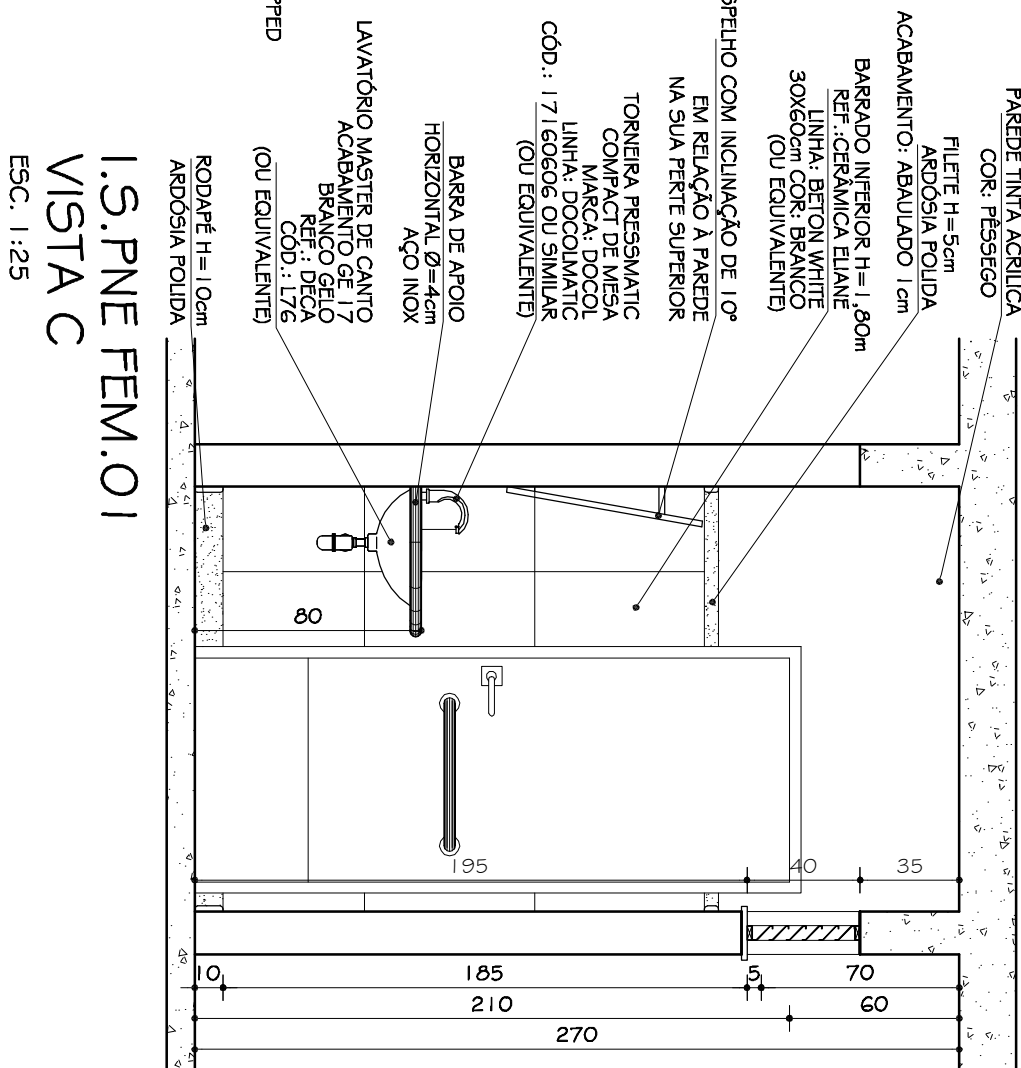

I.S.PNE FEM.O1
VISTA C
ESC. 1:25

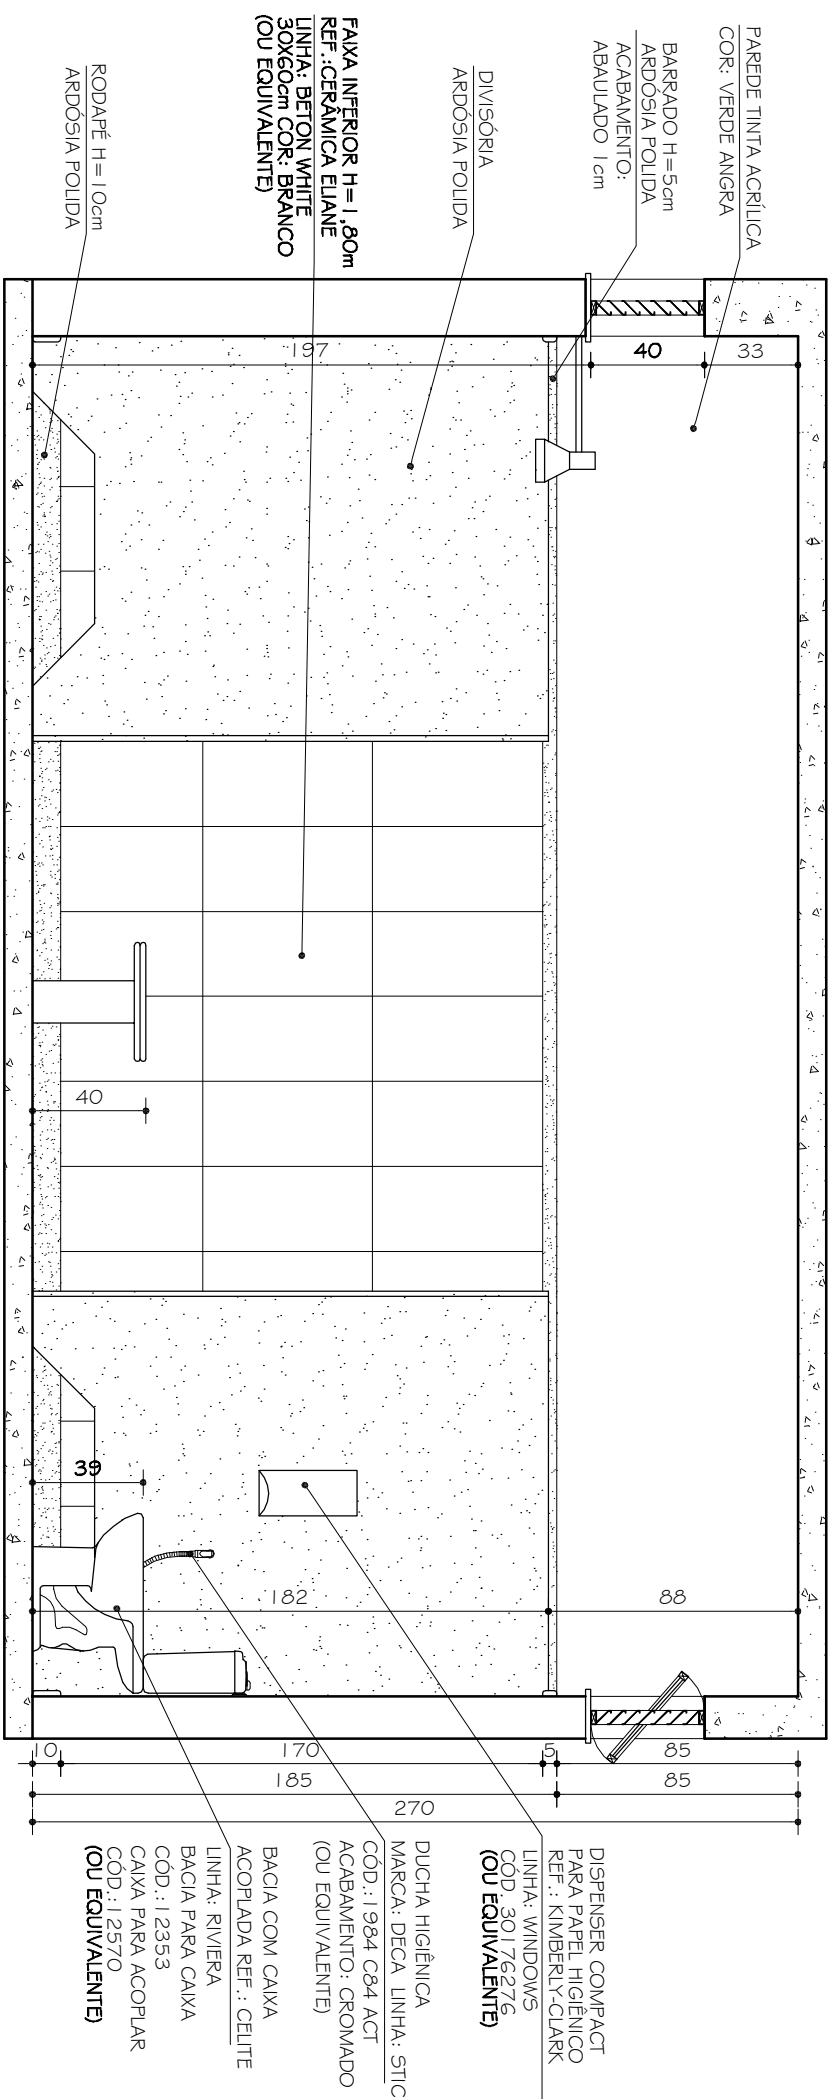[illegible]

VESTIÁRIO ATLETAS 01
IGUAL VESTIÁRIO ATLETAS 02 INVERTIDO
VISTA A

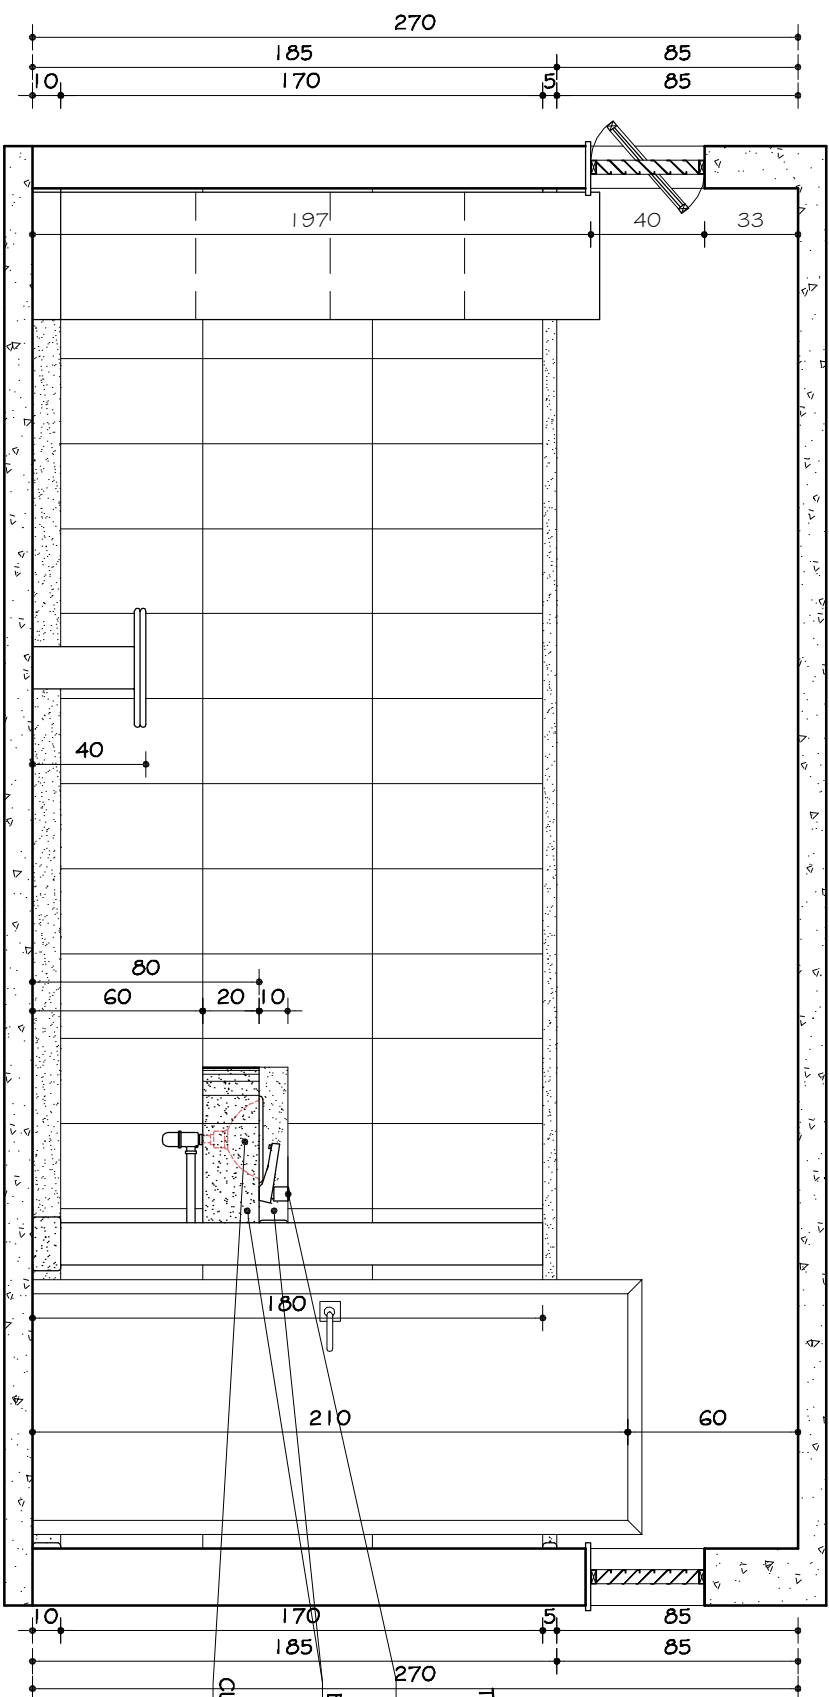

VESTIÁRIO ATLETAS 01
IGUAL VESTIÁRIO ATLETAS 02 INVERTIDO
VISTA B

[illegible]