



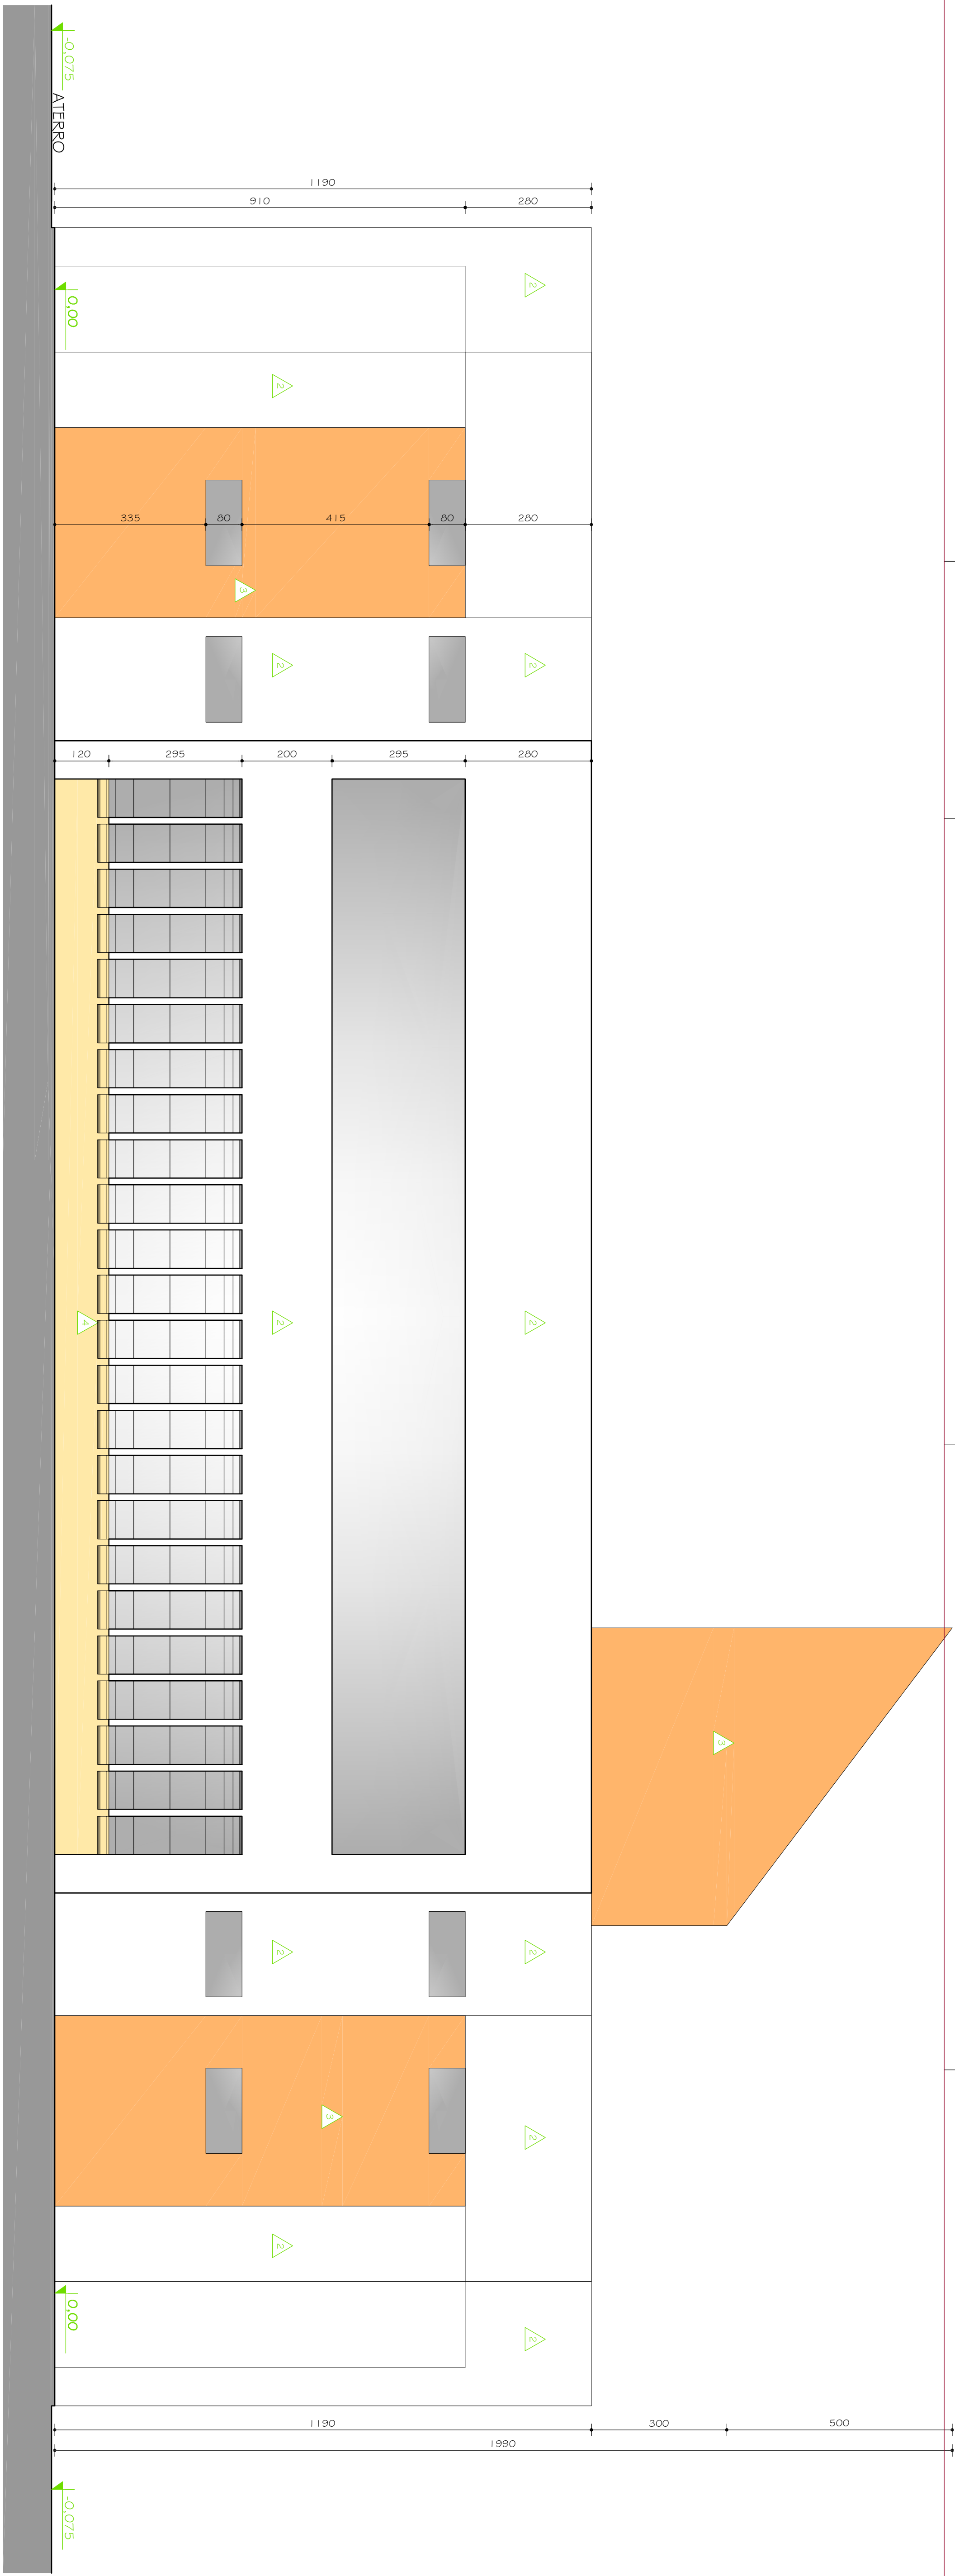

FACHADA SUDESTE
ESC. 1:75

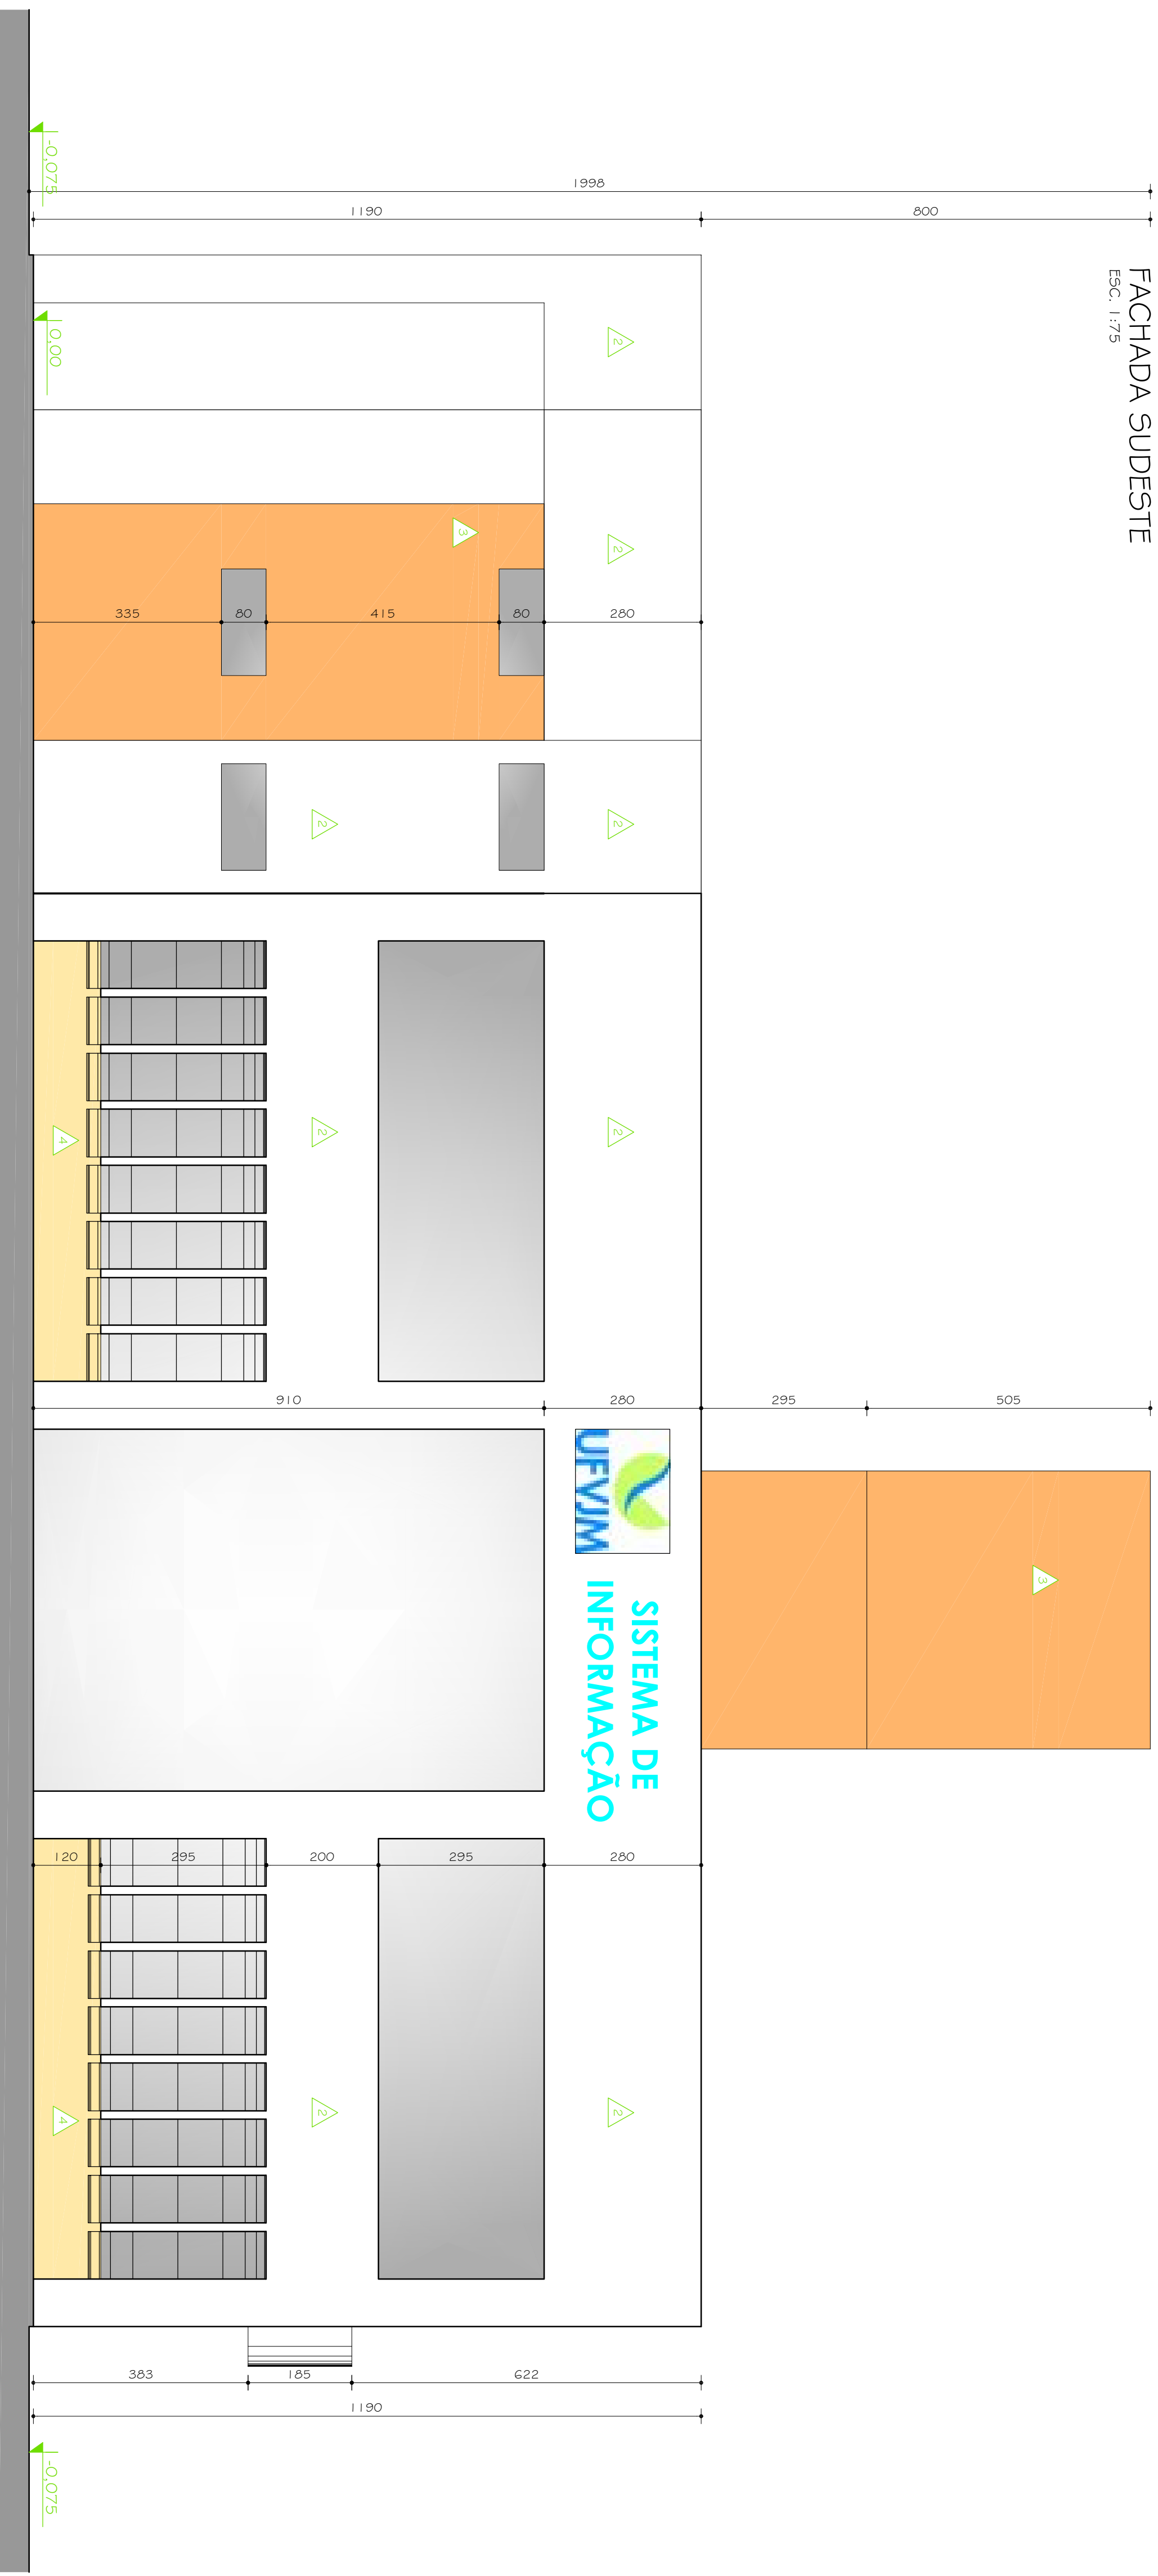

FACHADA NORDESTE
ESC. 1:75

[illegible]