
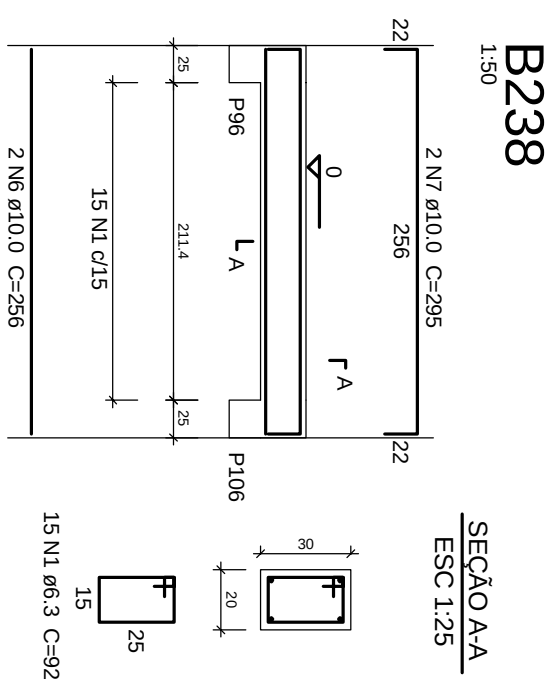
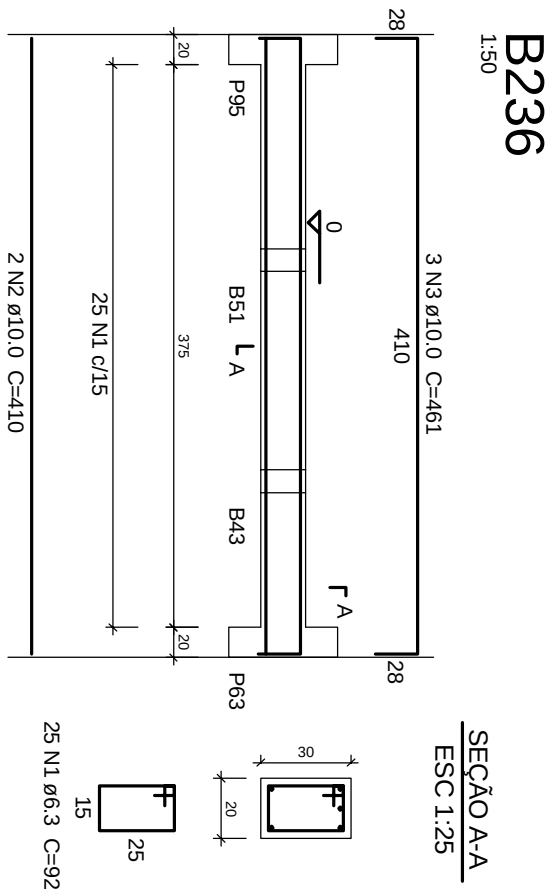
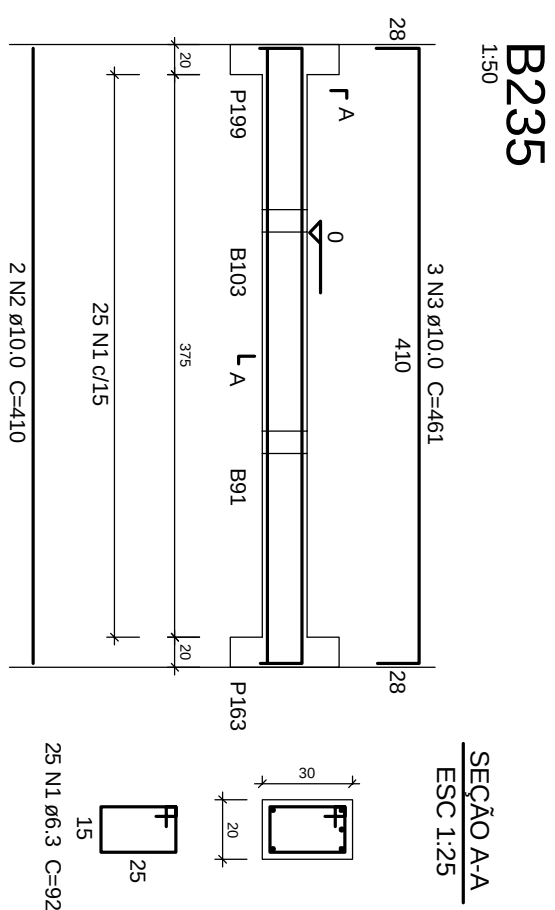
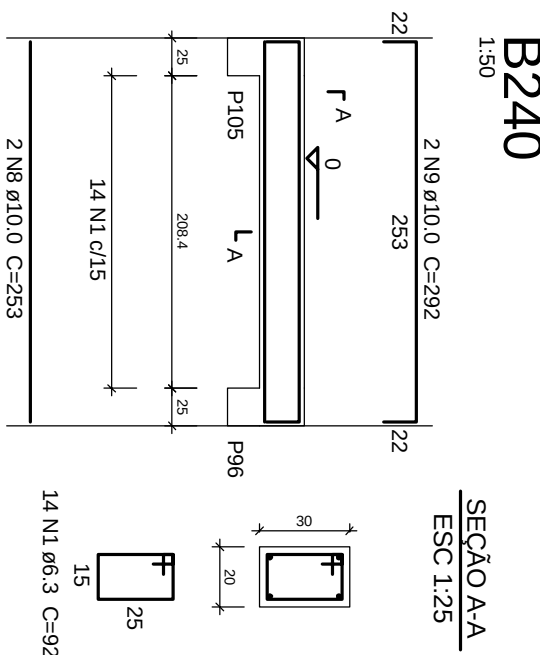
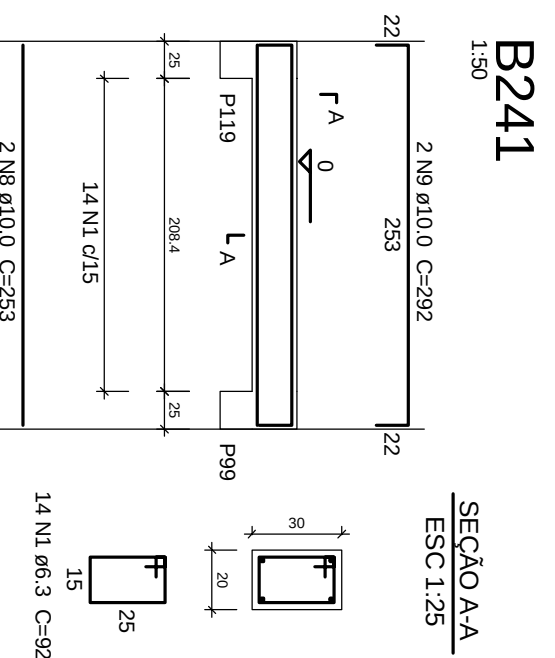
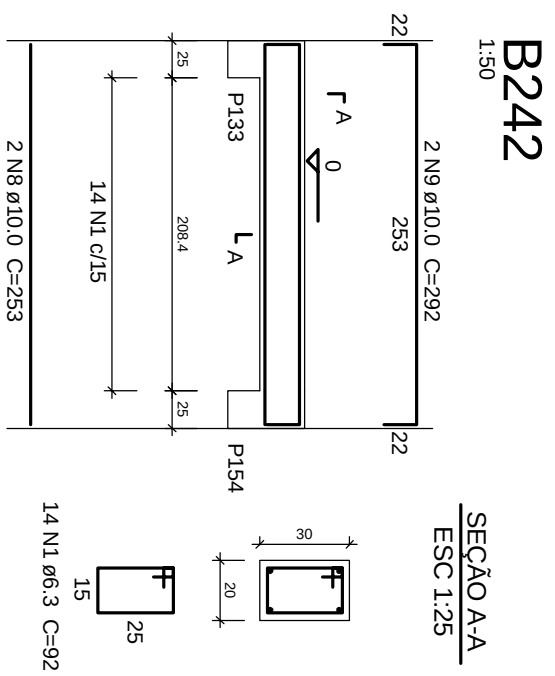
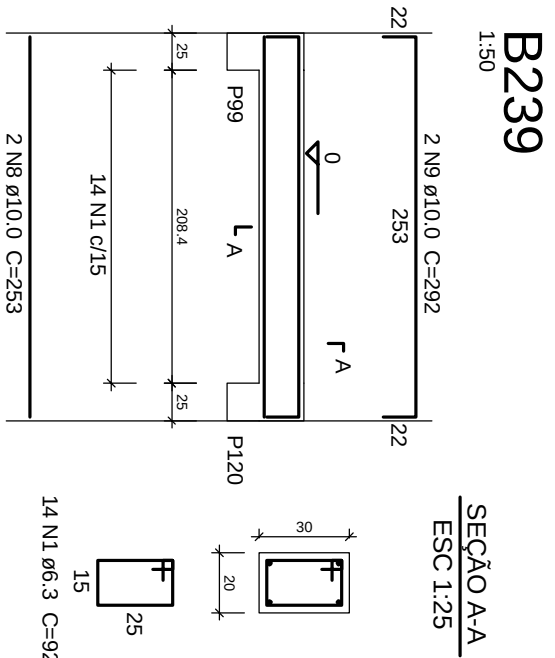
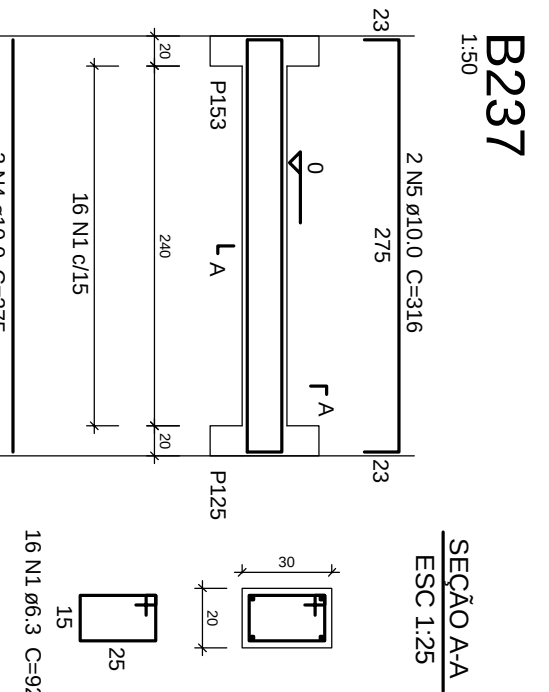
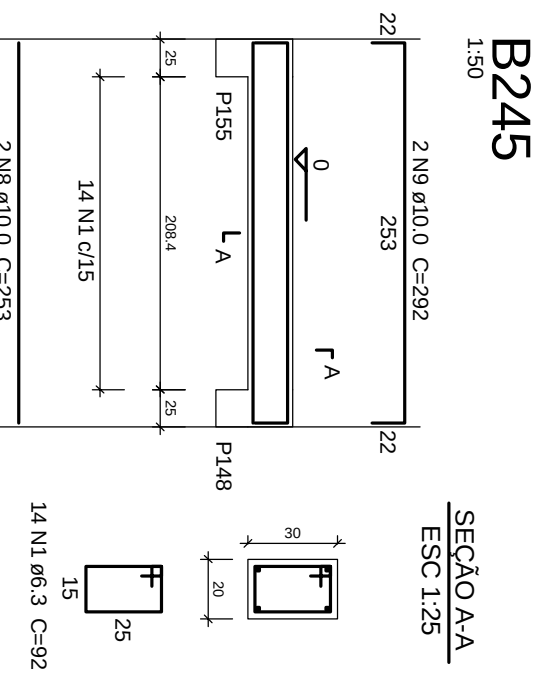


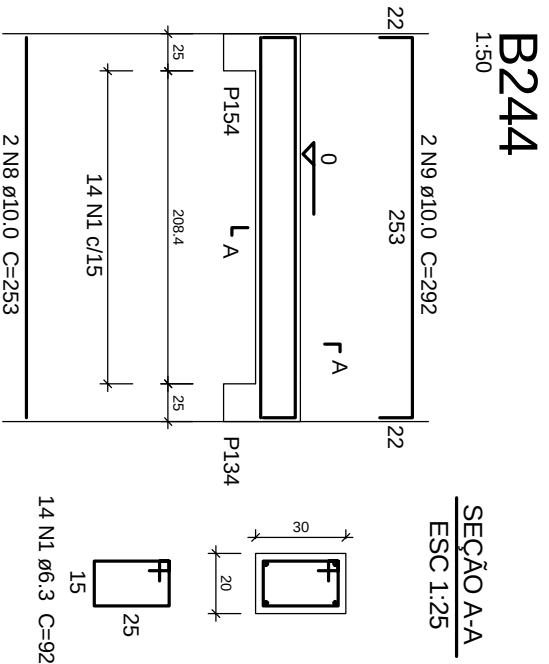

		Relatório do aço			
		R235		R237	
		R238		R240	
		R241		R243	
		R245			
Aço	N	Diam	Q	UNT (cm)	C.TOTAL (cm)
C250	1	6,3	178	92	1668
	2	10,0	4	410	1840
	8	10,0	14	253	3542
	9	10,0	14	292	4089

Resumo do aço			
AÇO	DIAM	C.TOTAL (m)	PESO + 10 % (Kg)
CA50	6,3	164,7	44,3
	10,0	143,2	97,1
PESO TOTAL			
CA50	141,4		

Vol. de concreto total (C-25) = 1.91 m³
Área de forma total = 25.44 m²

5.44 m²

DETALHAMENTO DOS BALDRAMIES

ESCALA 1:50