
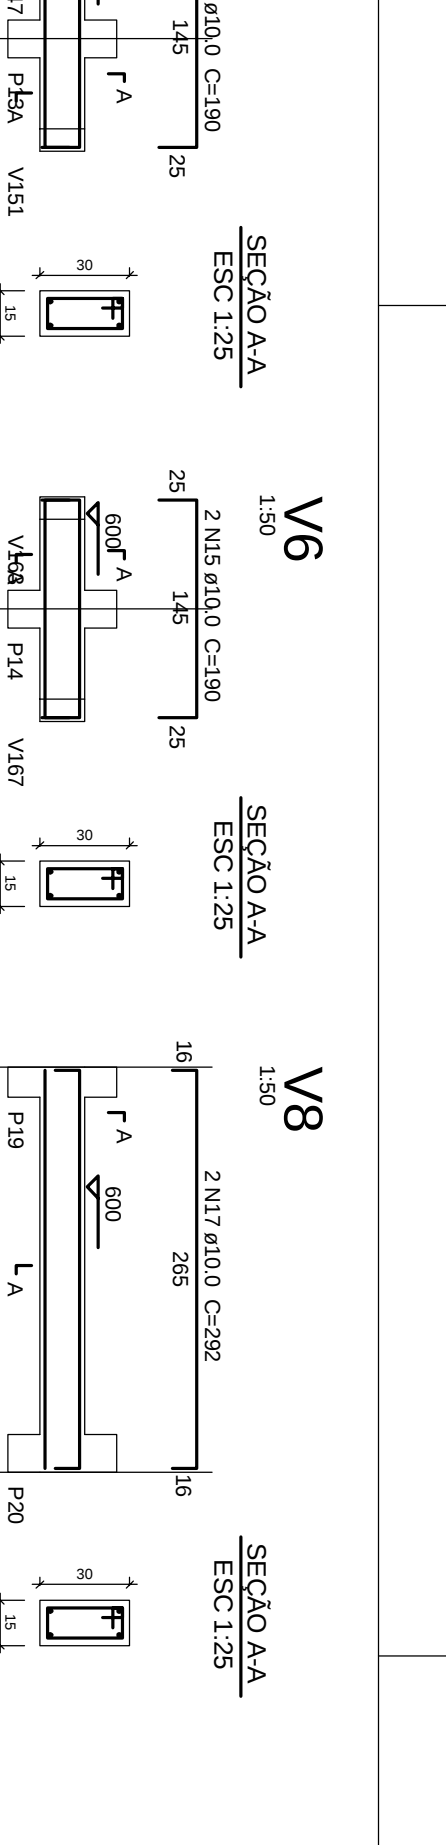
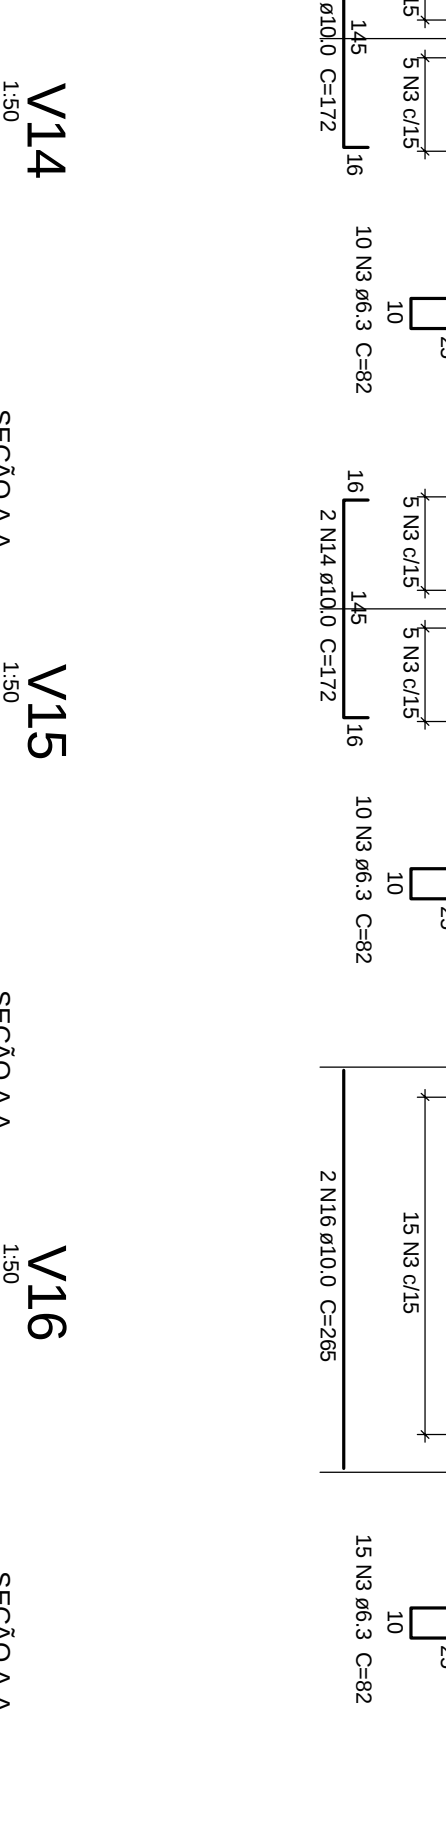
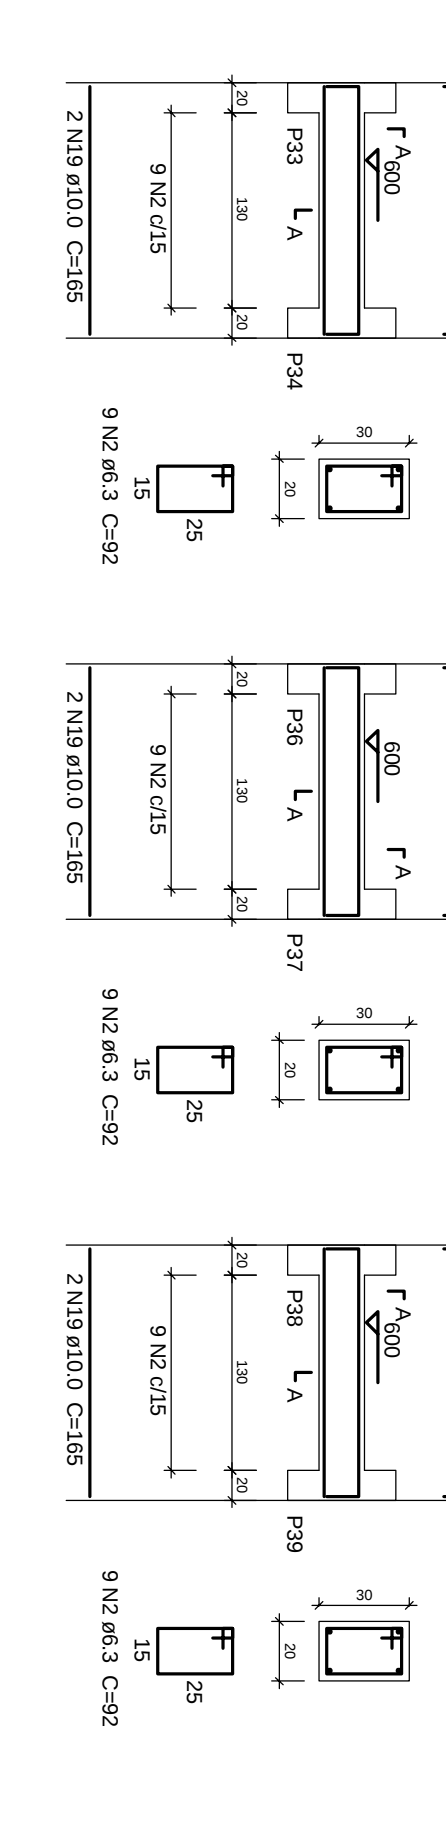
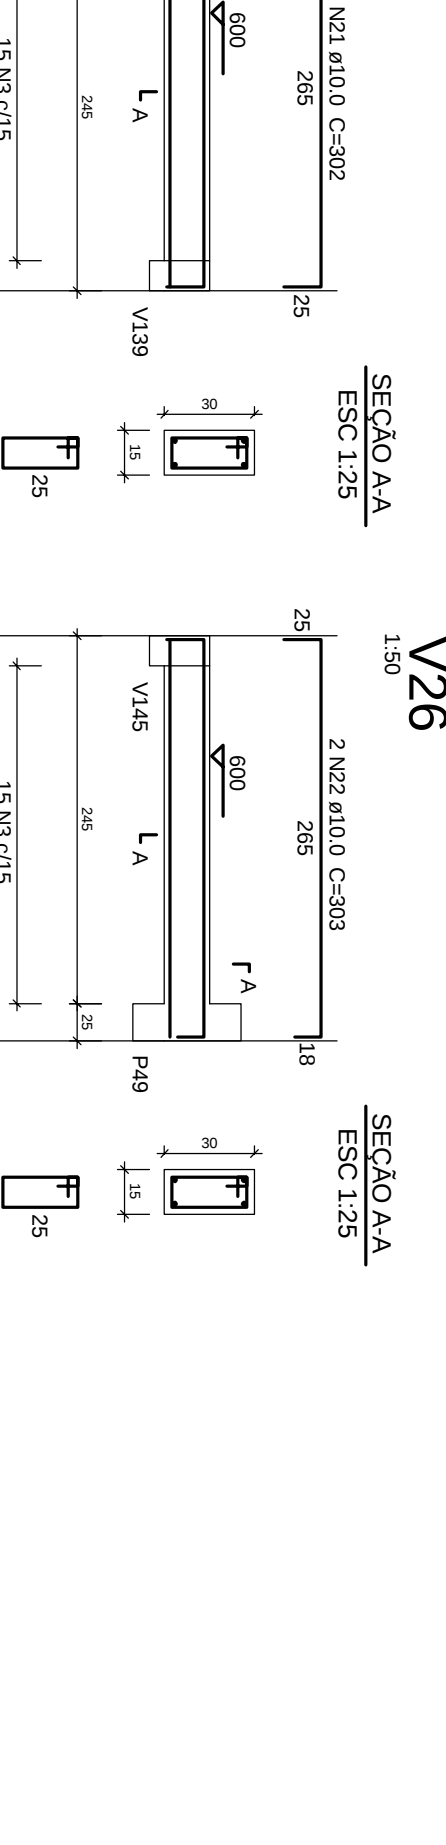
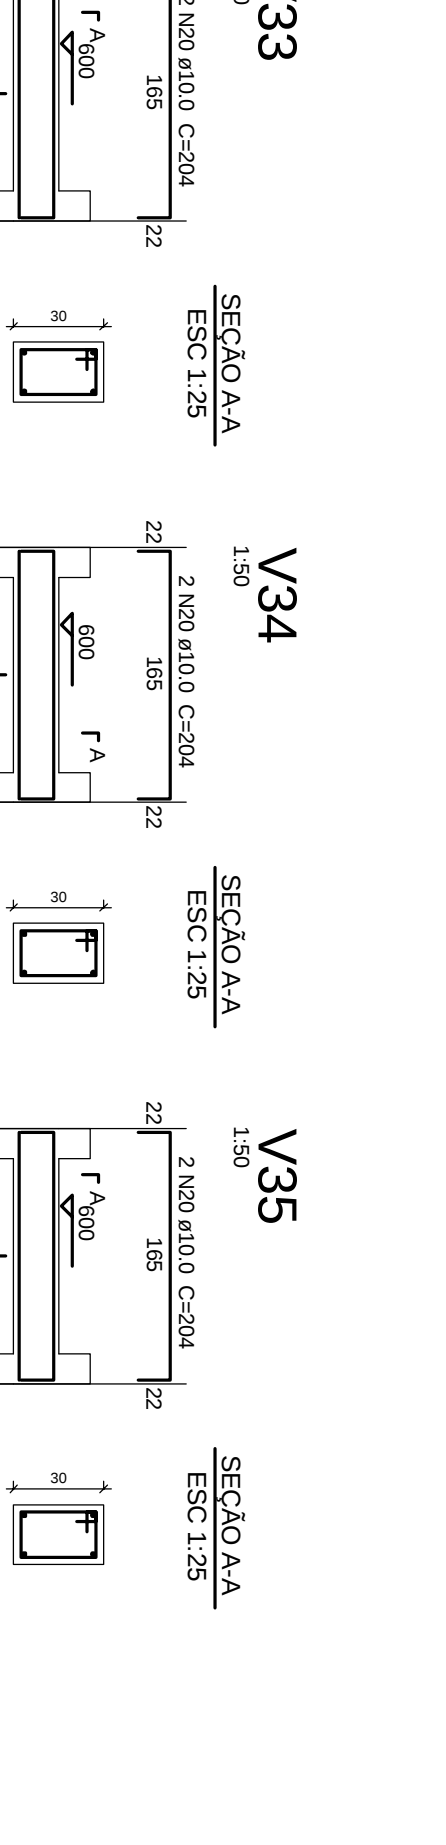
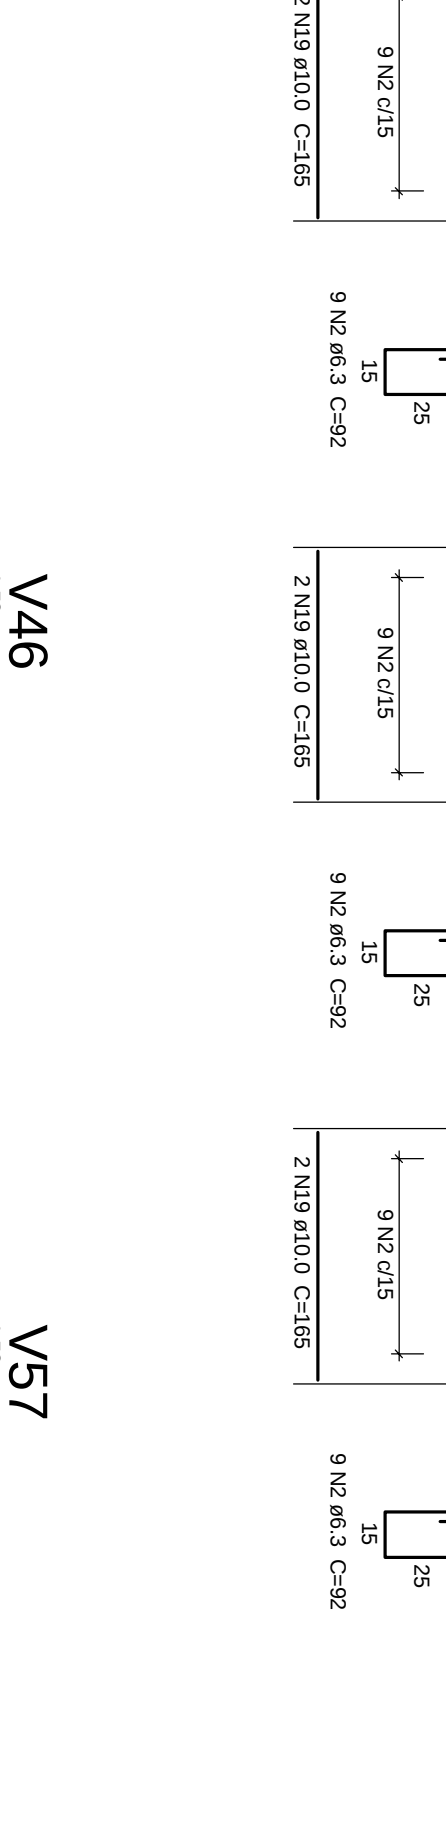
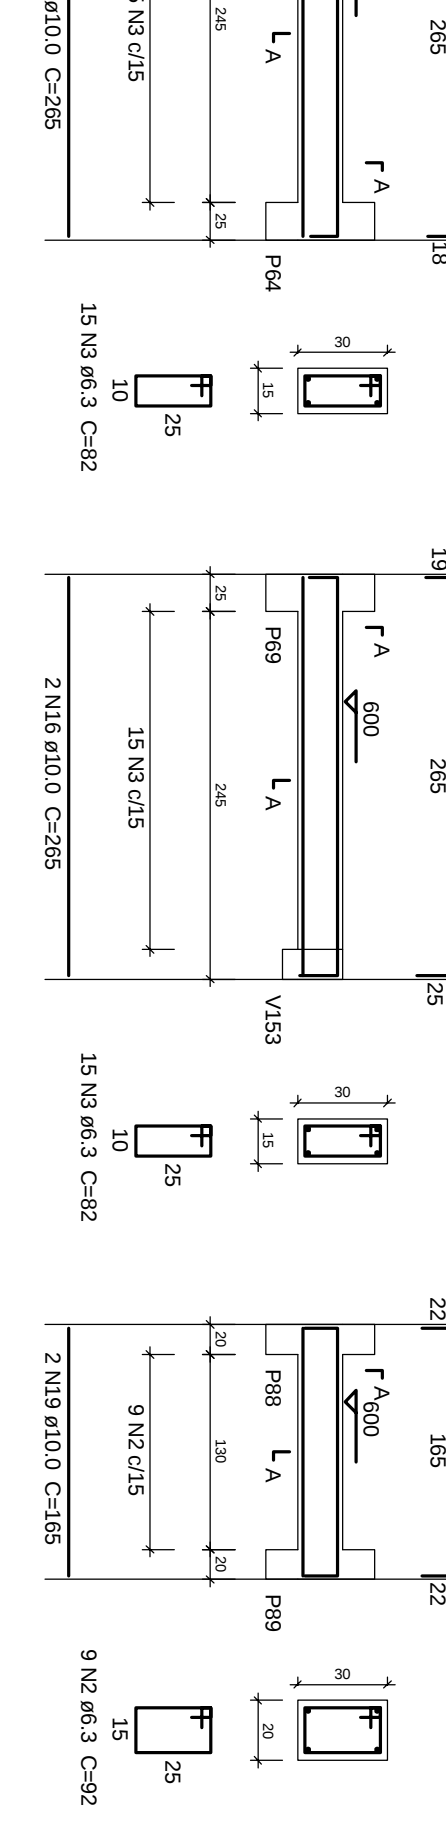
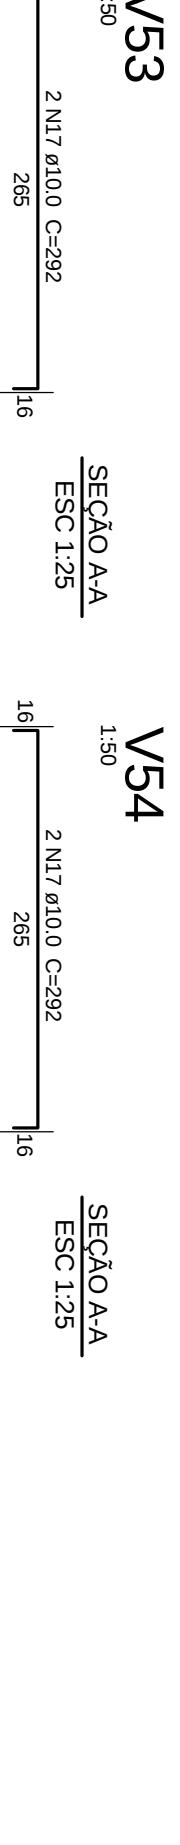
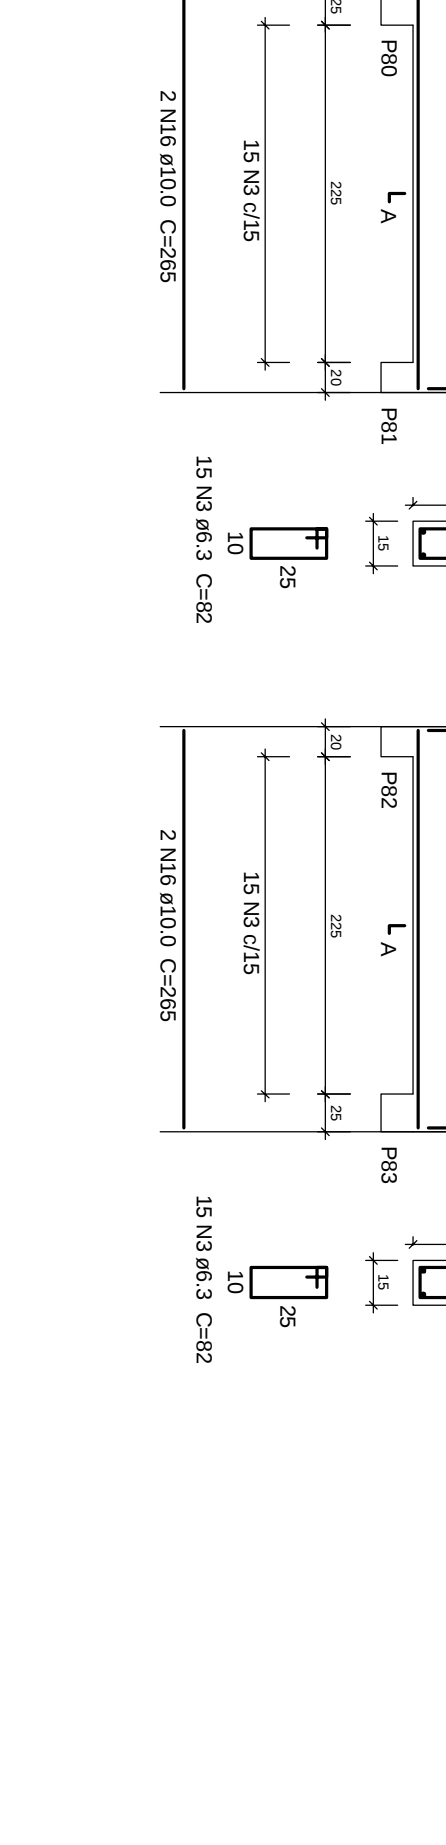
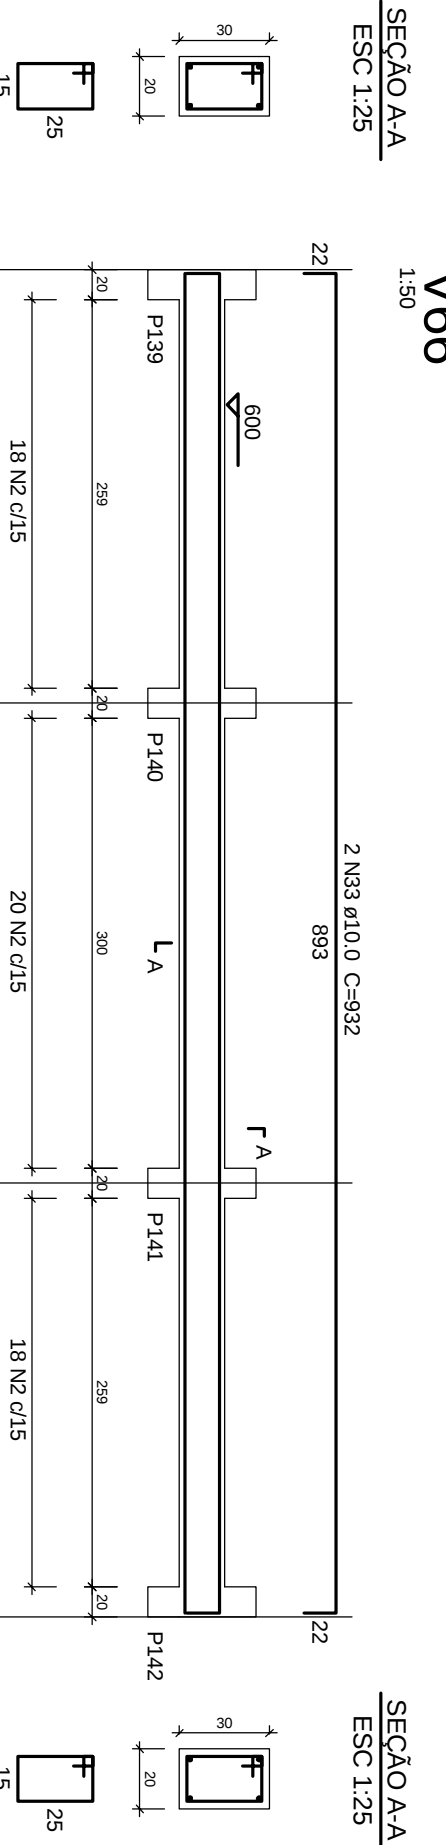


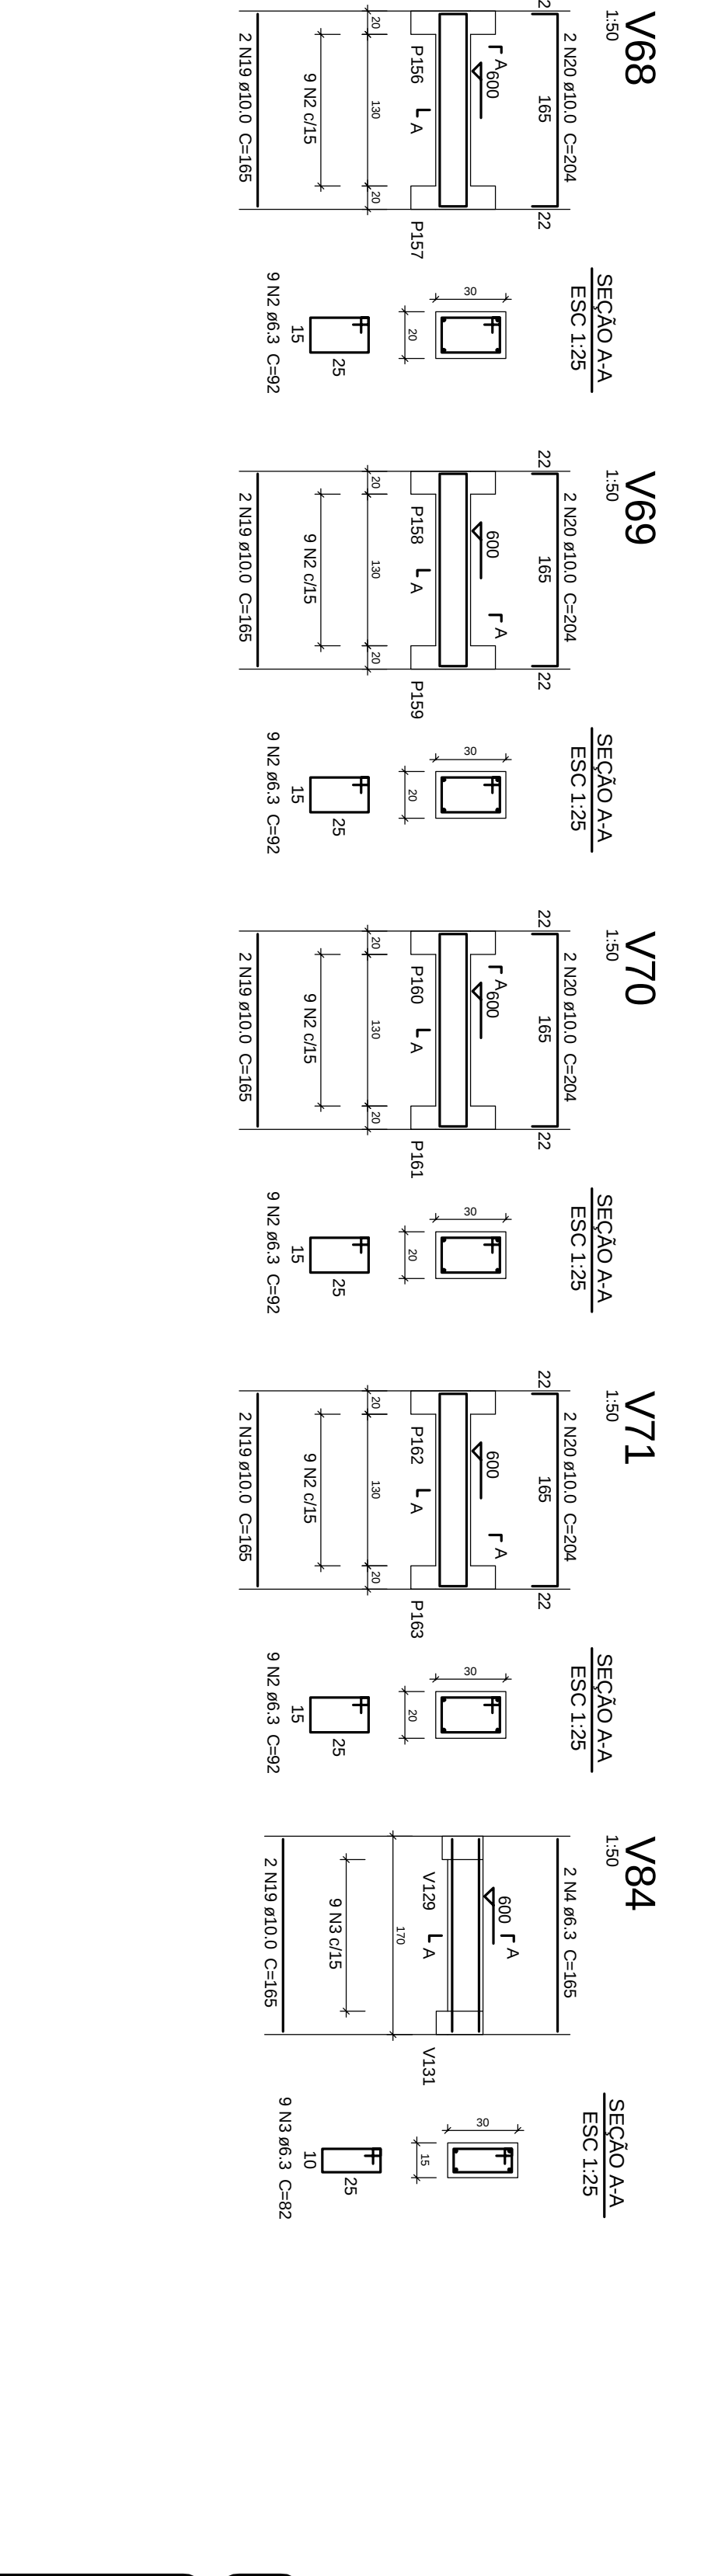



Vol. de concreto total (C-25) = 12,01 m³
 Área de forma total = 176,27 m²