
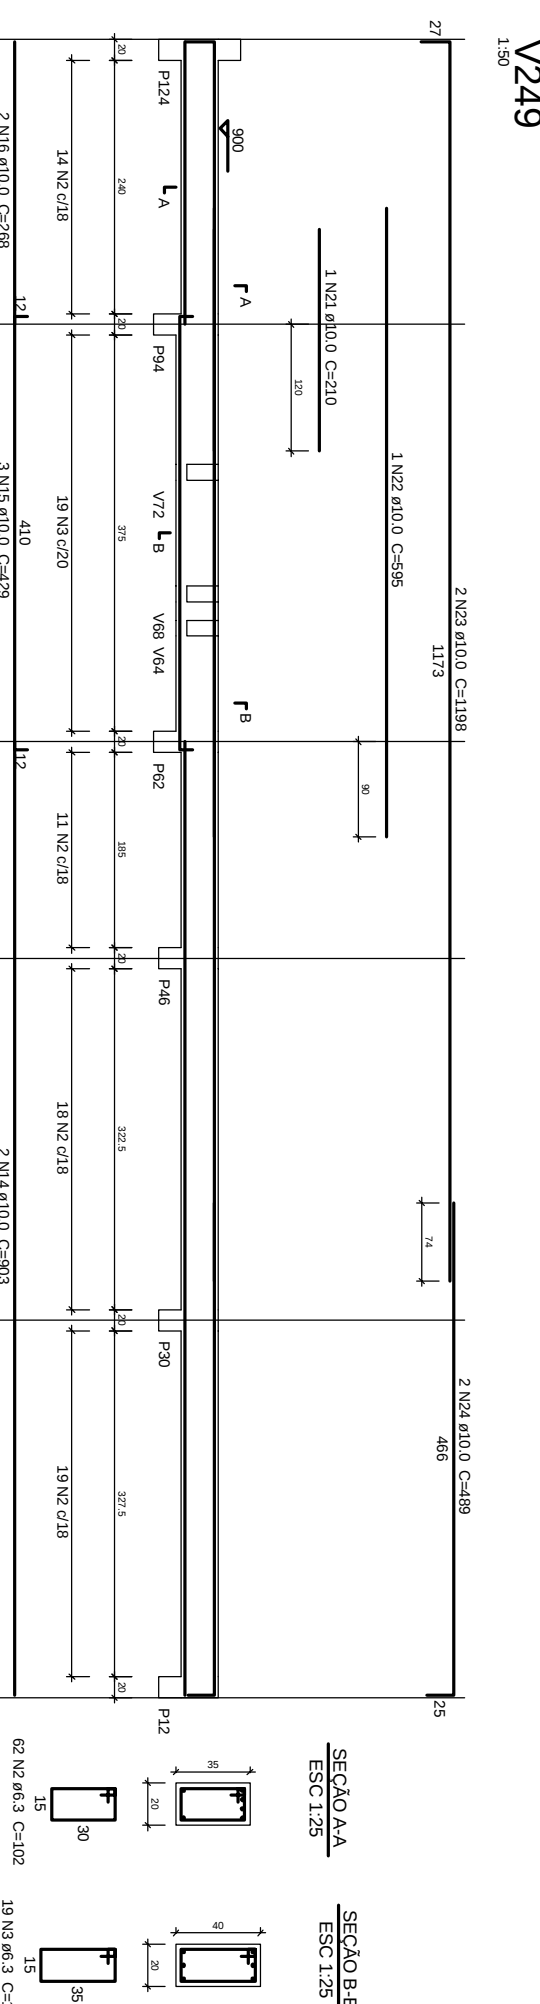


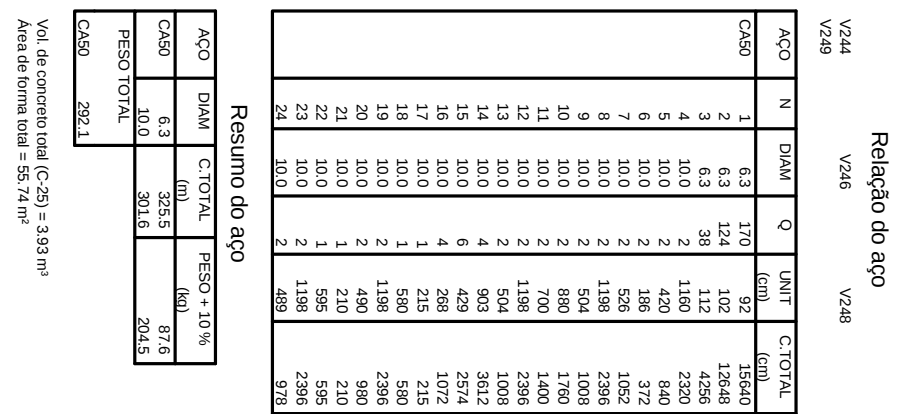

ESCALA 1:50


AÇO	DIAM	C. TOTAL (m)	PESO ÷ 10 % (kg)
CA50	6,3	325,5	87,6
	10,0	301,6	204,5
PESO TOTAL			

Vol. de concreto total (C-25) = 3.93 m³
Área de forma total = 55.74 m²