


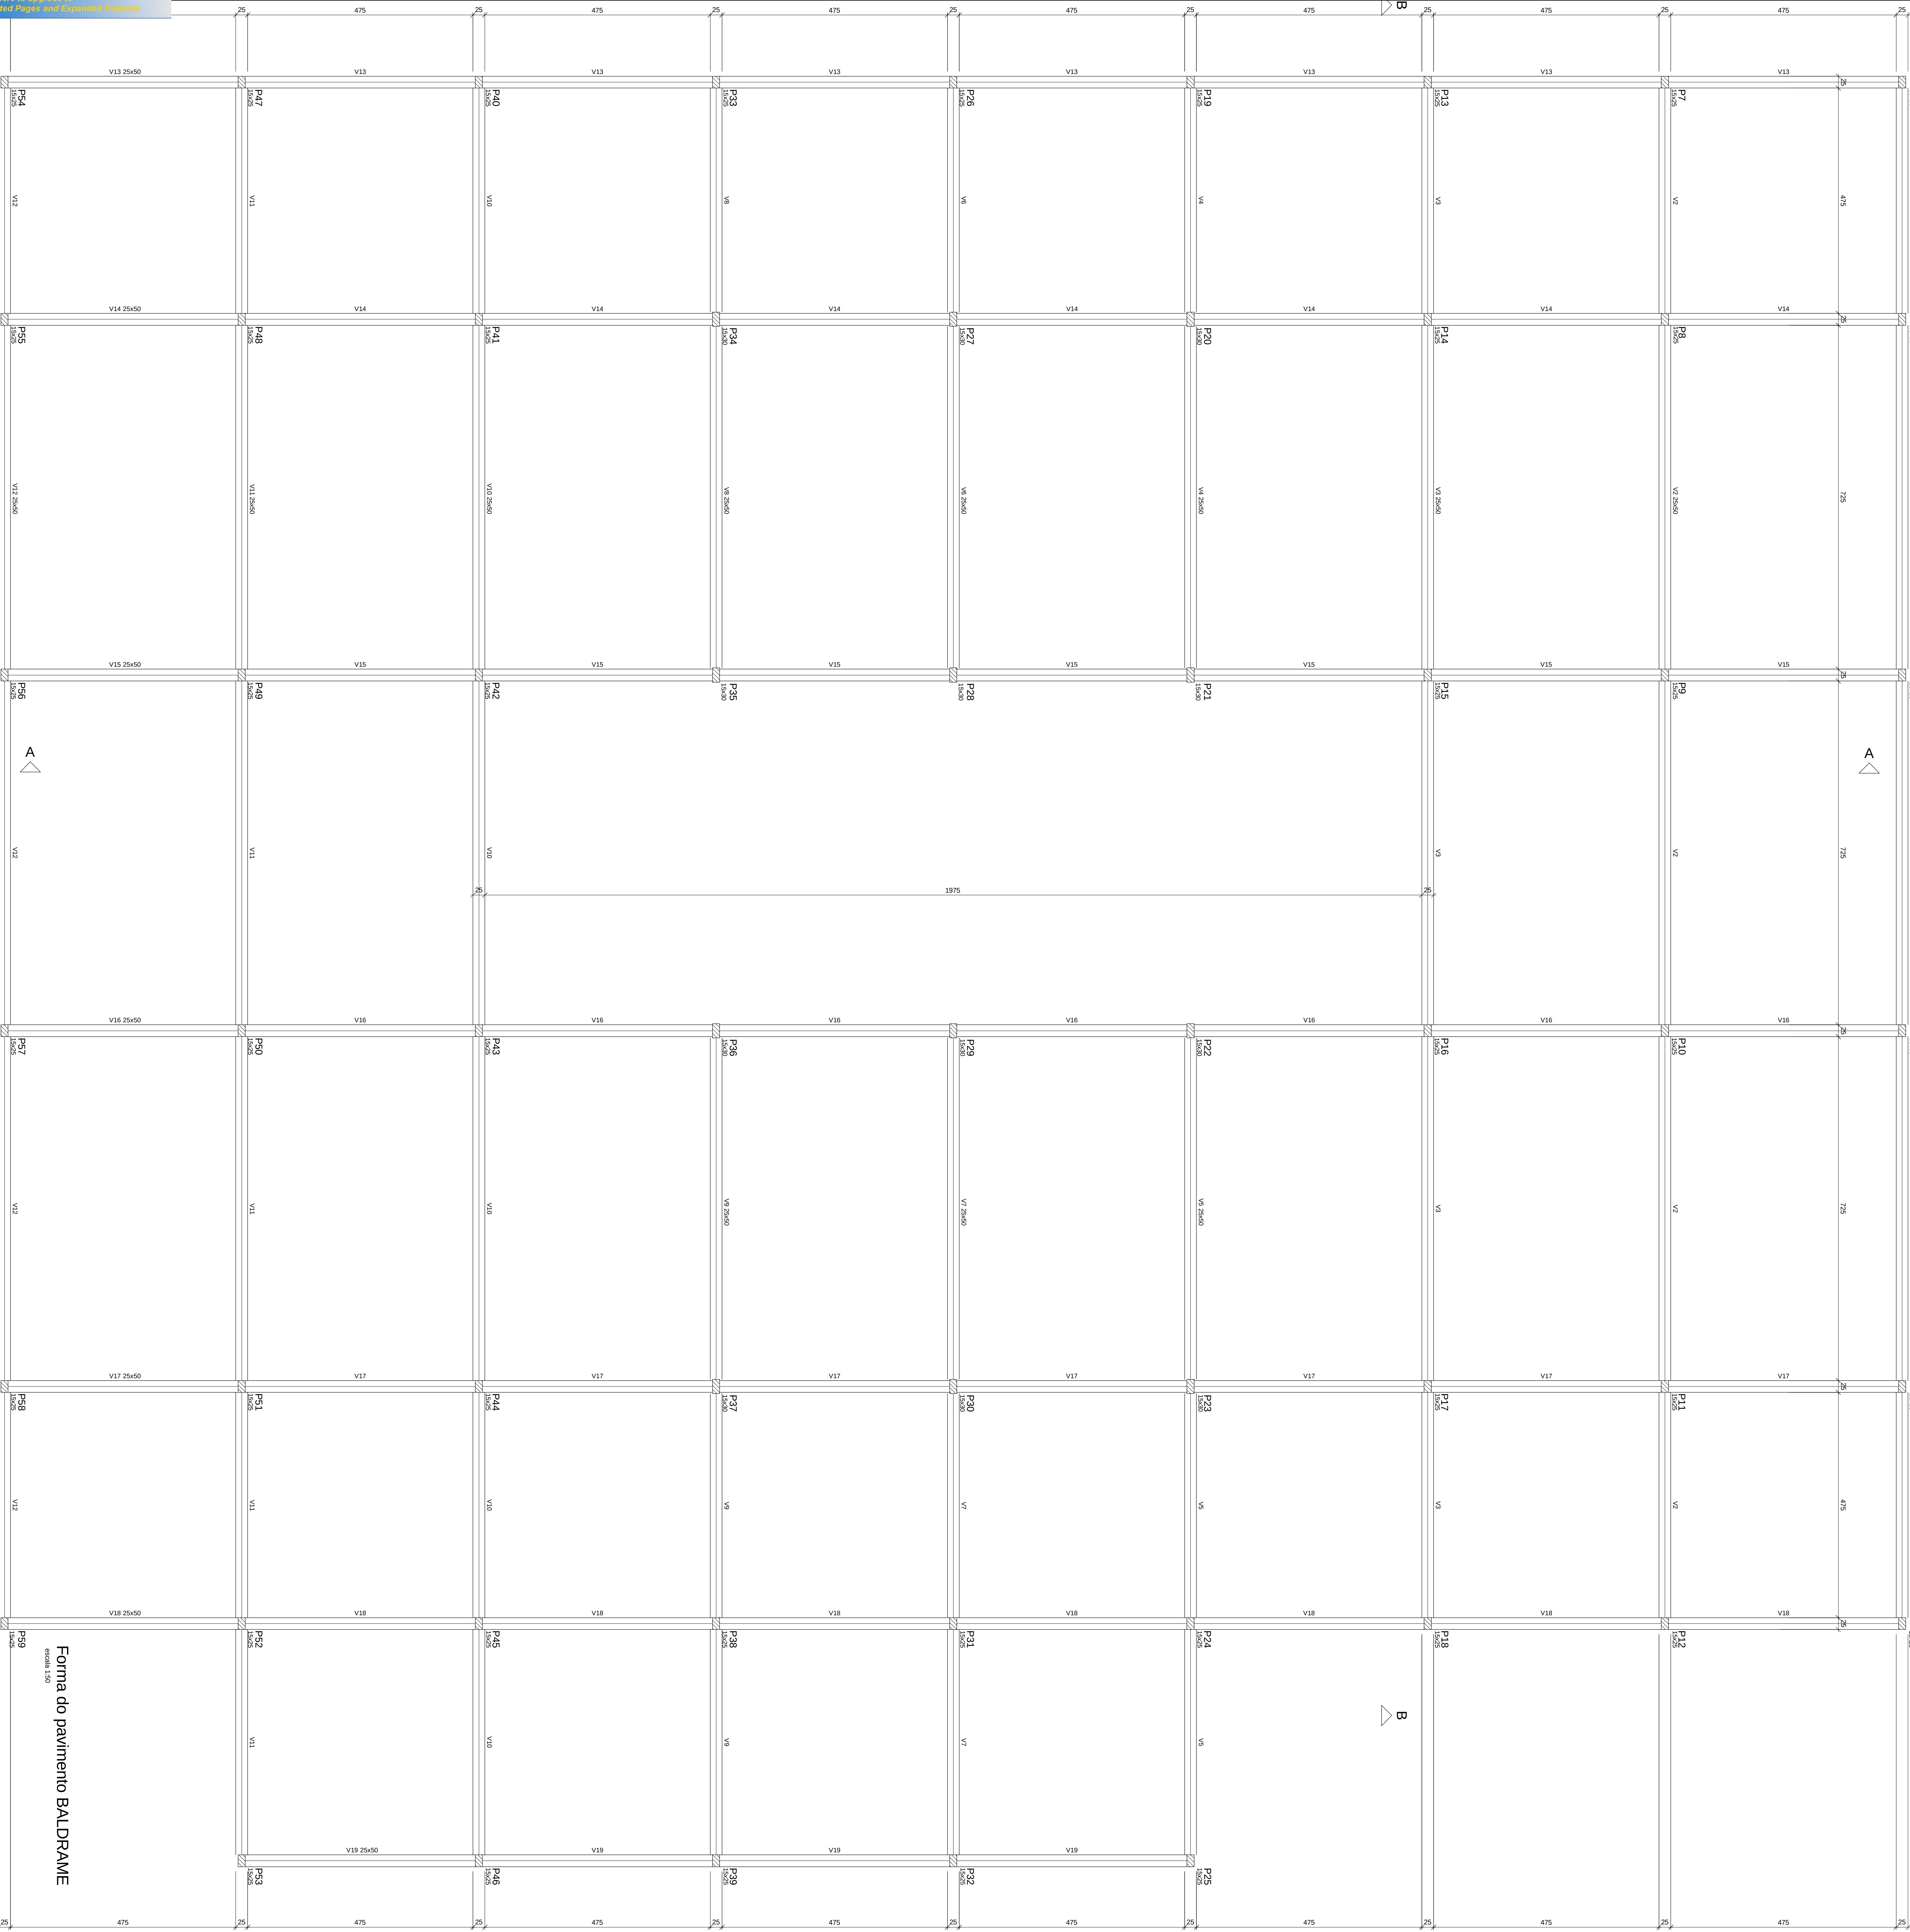

Name	Values	
	Section (cm)	Interval (cm)
V1	25x50	1.259
V2	25x50	0
V3	25x50	0
V4	25x50	0
V5	25x50	0
V6	25x50	0
V7	25x50	0
V8	25x50	0
V9	25x50	0
V10	25x50	0
V11	25x50	0
V12	25x50	0
V13	25x50	0
V14	25x50	0
V15	25x50	0
V16	25x50	0
V17	25x50	0
V18	25x50	0
V19	25x50	0

Fck	Ecs	Fct	Abatimento (cm)
{kgf/cm ² }	{kgf/cm ³ }	{kgf/cm ² }	
250	239000	26	5,00

Dimensão do agregado = 15 mm

[illegible]

NOTA