
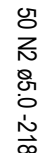


SEÇÃO A-A
ESC 1:25

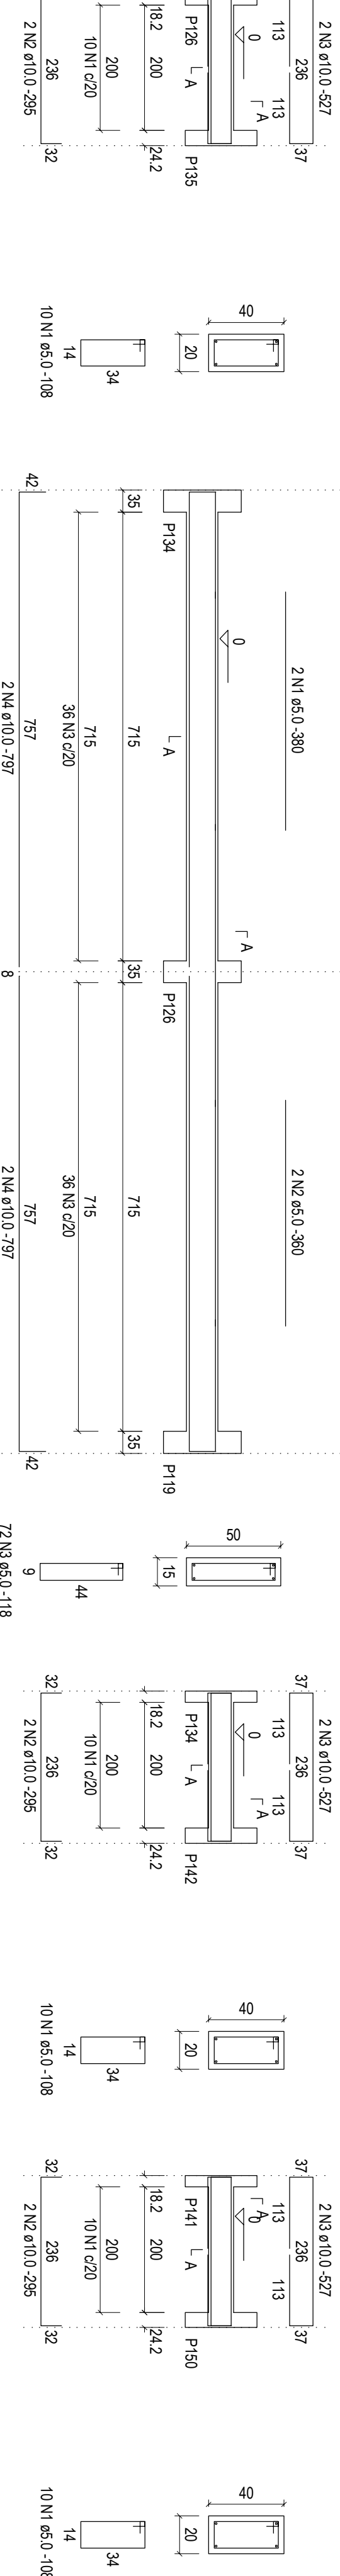

C98 (15 x 40)
75

SEÇÃO A-1
ESC 1.25

C107 (20 x 40)
1.75


	DIAM	C:TOTAL	PESO
AÇO		(m)	(kg)
CA50	6.3	496.2	121.4
	8.0	66.8	26.3
	10.0	320.5	197.6
	12.5	28.9	27.8
	16.0	93.7	147.8
CA60	5.0	920.2	141.8
PESO TOTAL			
CA50	520.9		
CA60	141.8		

$$\text{Vol. de concreto total (C-25)} = 12.92 \text{ m}^3$$

Área de forma total = 145.32 m²

Área de forma total = 145.32 m²

Página: _____

PROJETO ESTRUTURAL

[illegible]