


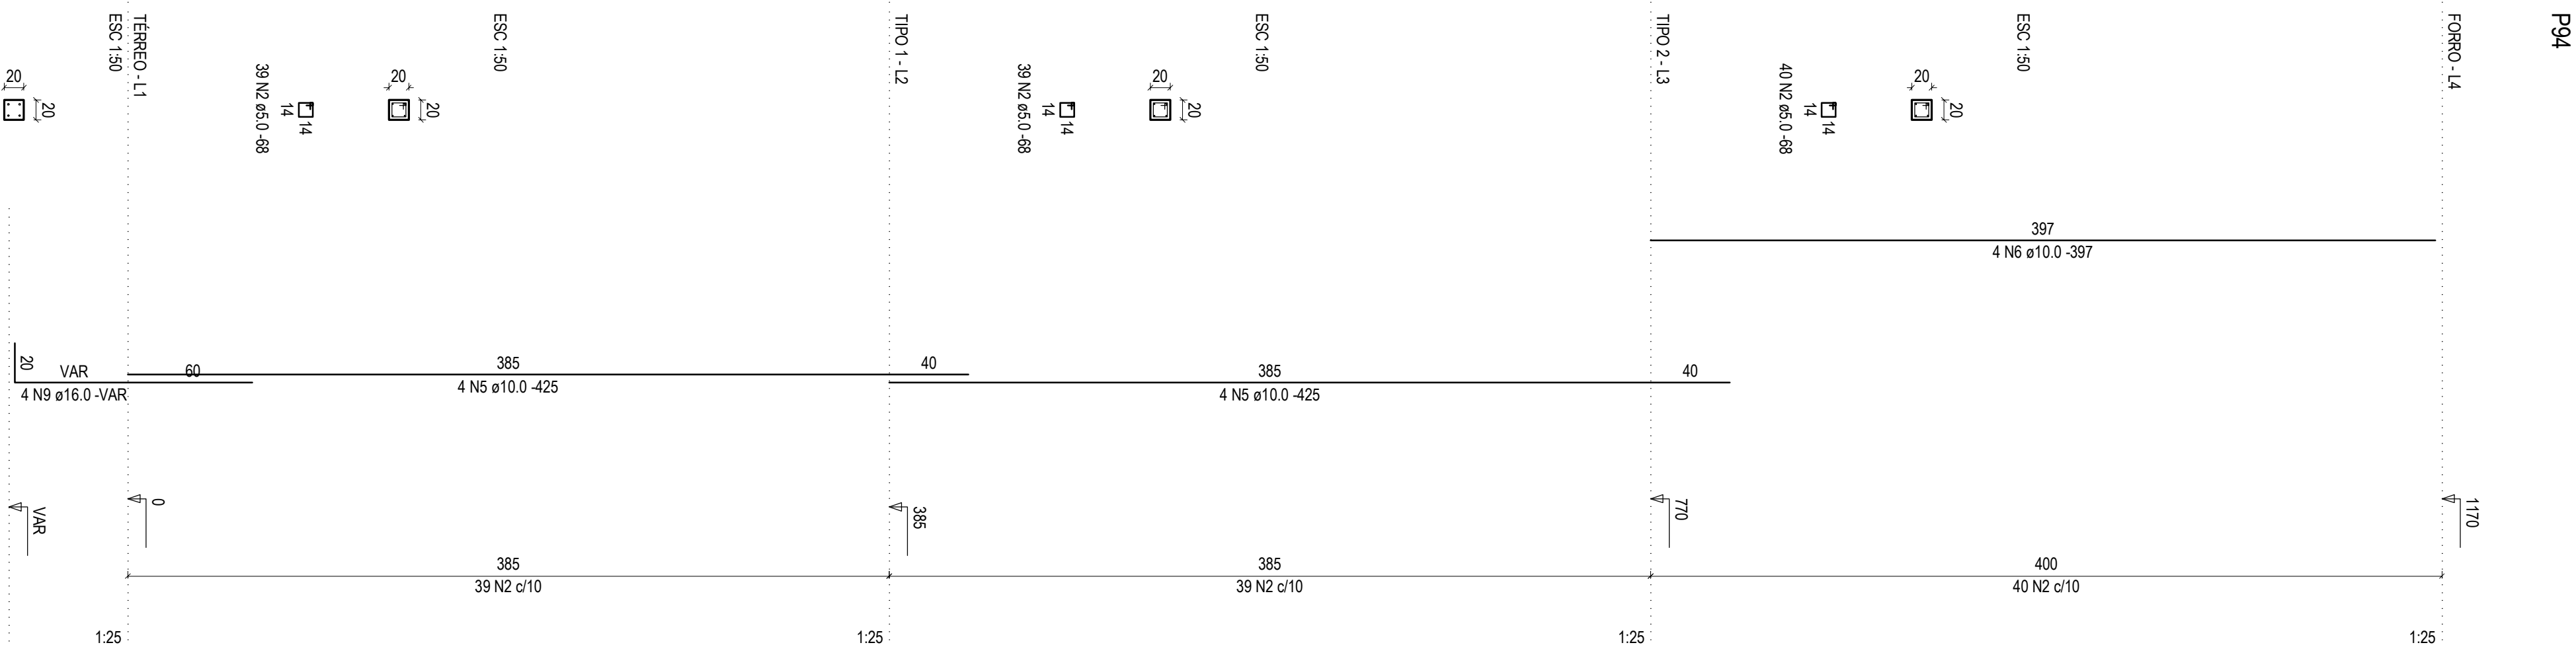

AÇO	DIAM	C.TOTAL (m)	PESO (kg)
CA50	10.0	374.4	230.8
	16.0	54.7	86.2
CA60	5.0	587.5	90.5
PESO TOTAL			
CA50	317		
CA60	90.5		

Vol. de concreto total (C-25) = 4,56 m³
Área de forma total = 59,12 m²