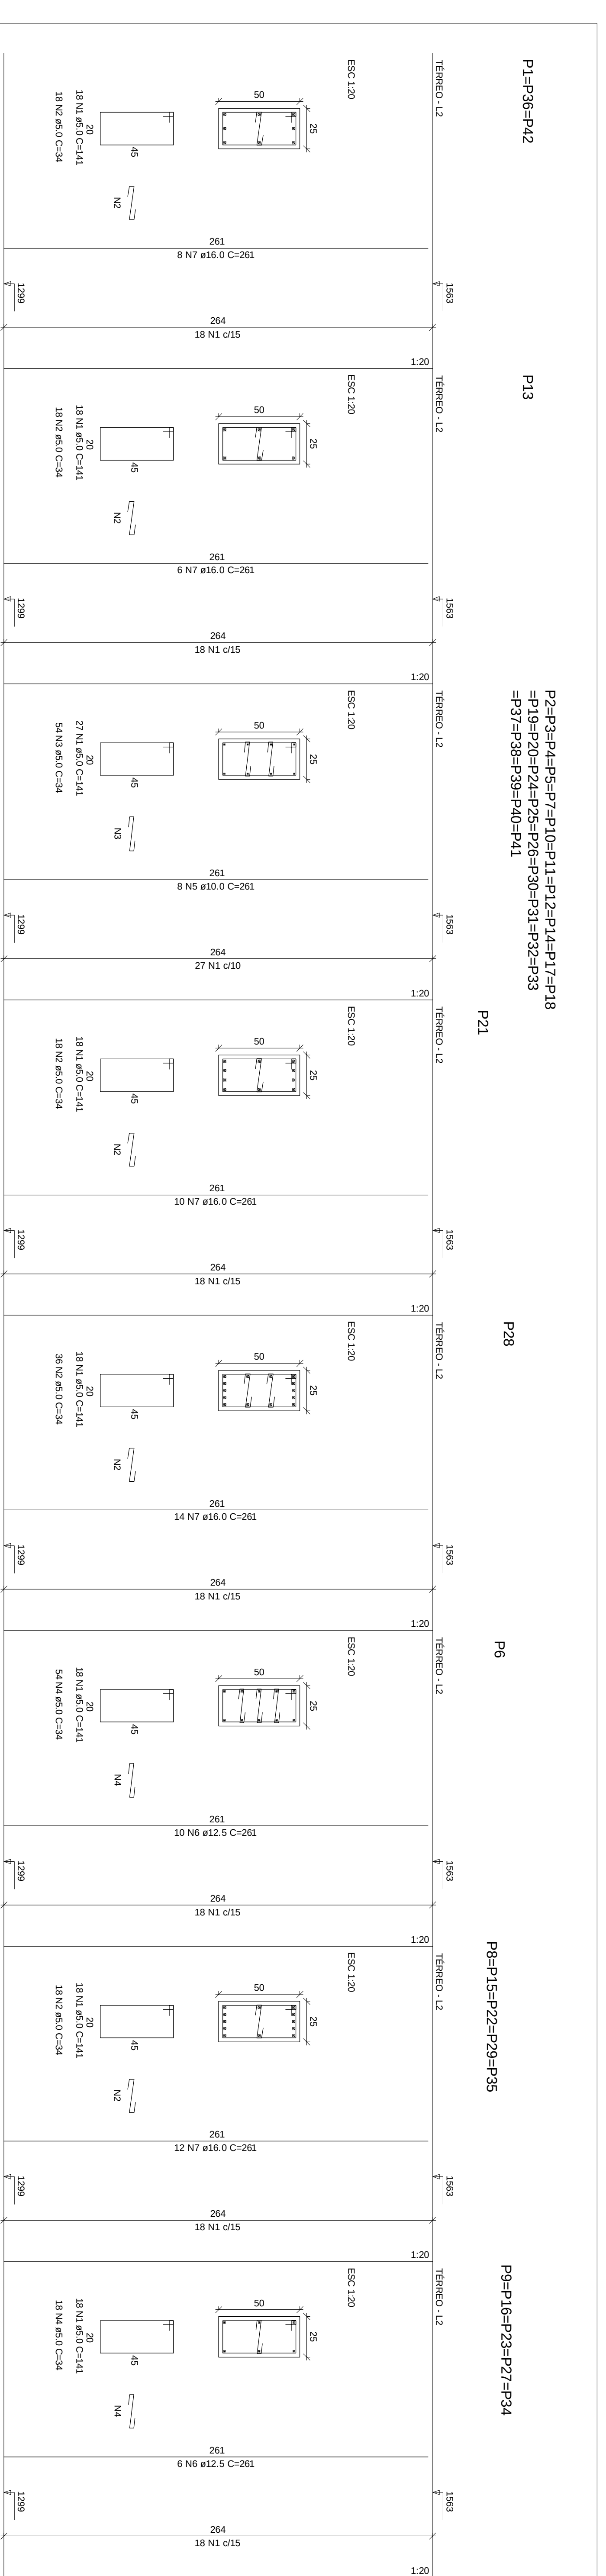
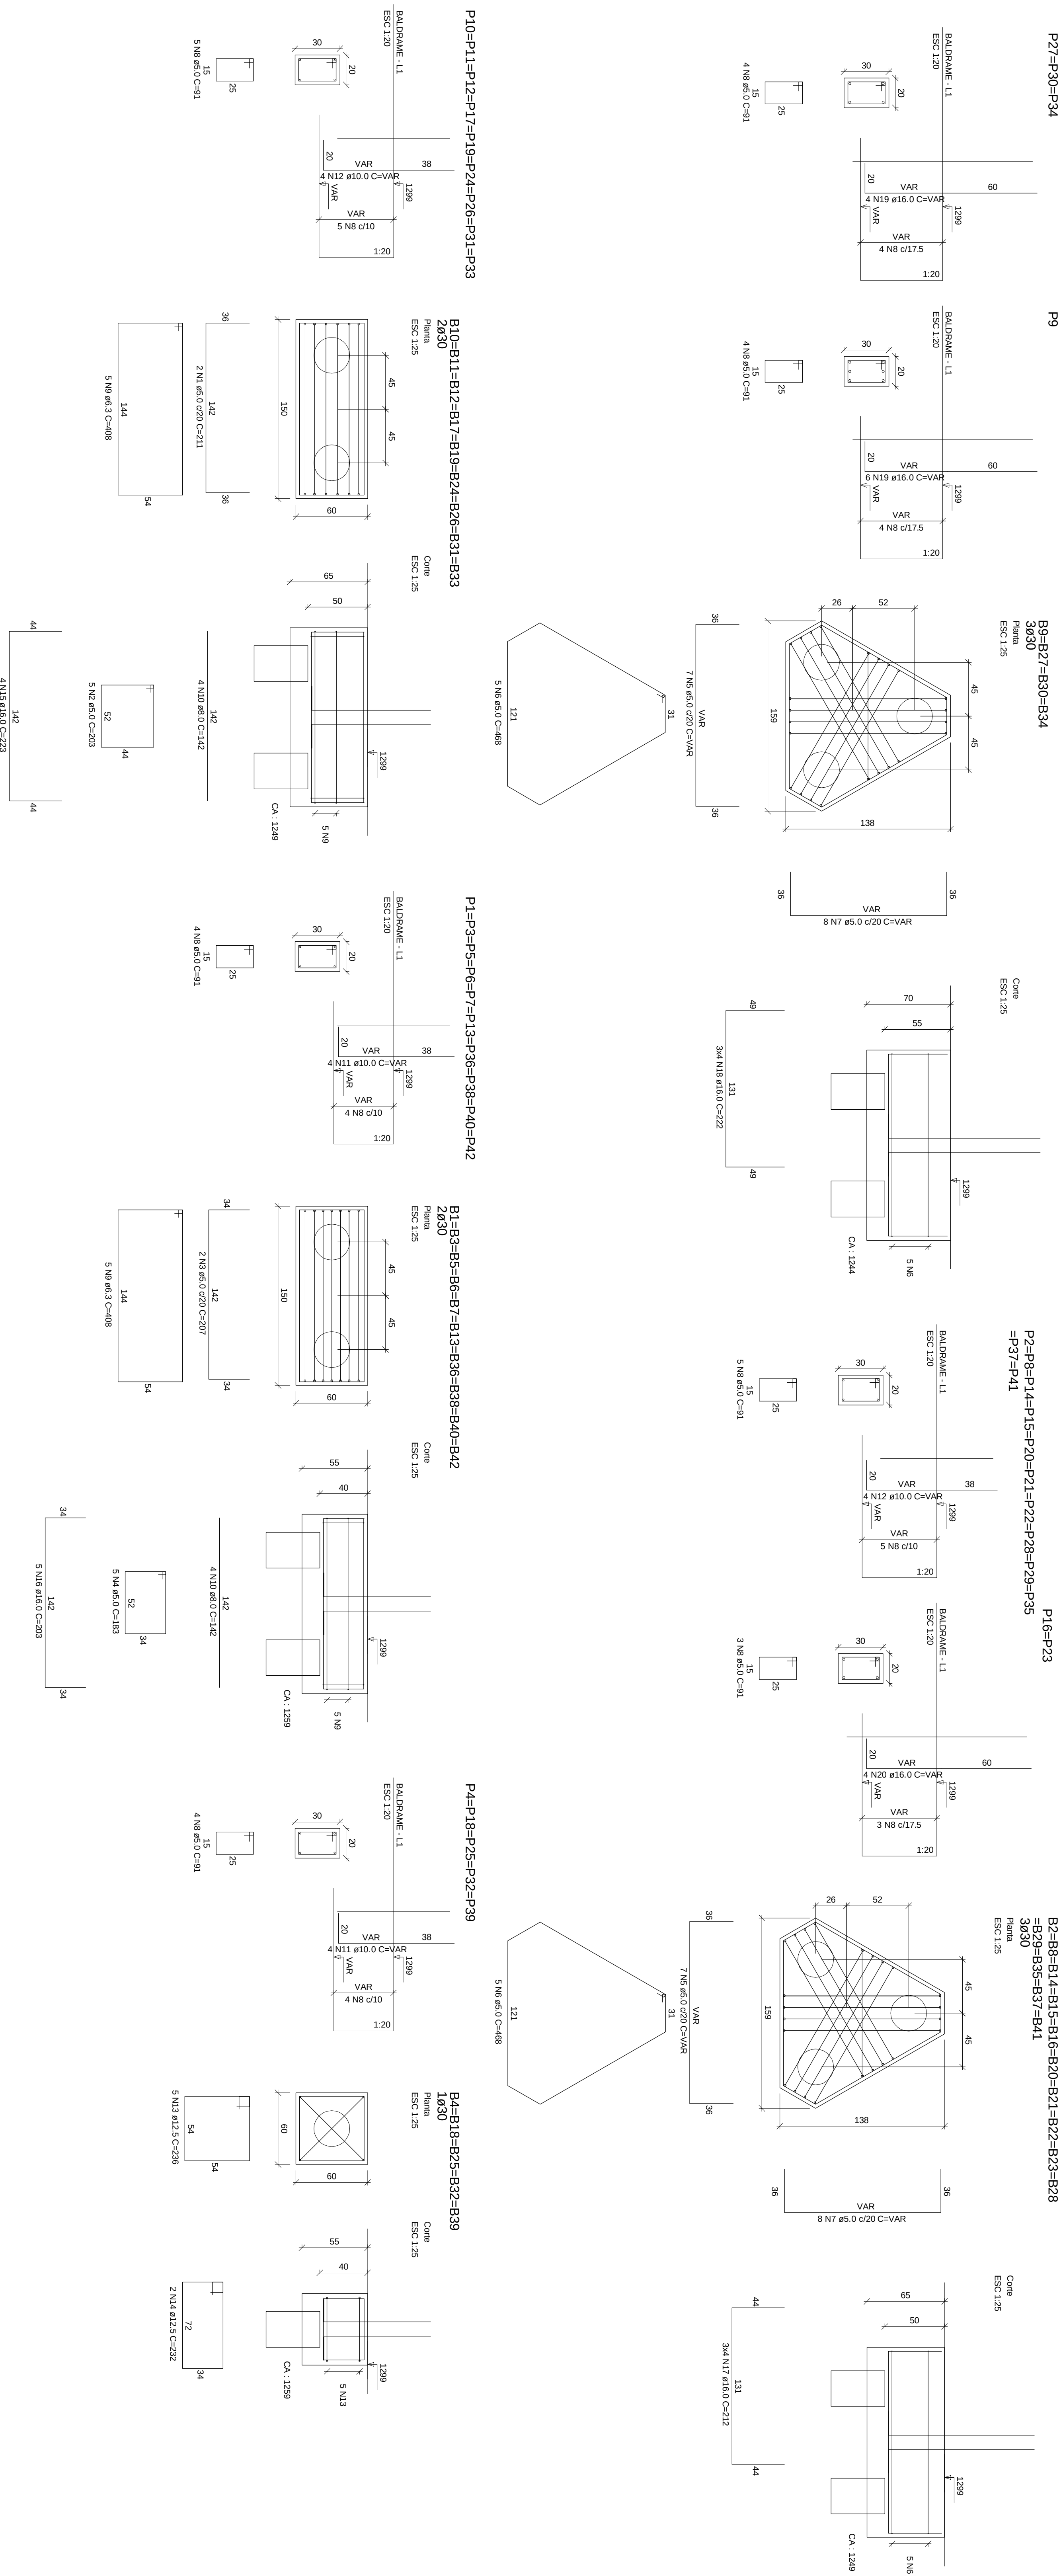


[illegible]

ACO	DWM	C/TOTAL (m)	PESO+10% (kg)
CASO	6.3	387.4	104.5
	8.0	107.9	46.9
	10.0	146.2	99.2
	12.5	52.2	37.2
	15.0	67.3	17.0
CASO	5.0	1483.3	241.1
PESO TOTAL			
CASO	1514.7		
CASO	241.1		

Vol. de concreto total (C-25) = 28.88 m³
Área de forma total = 130.83 m²

NOTA

[illegible]