


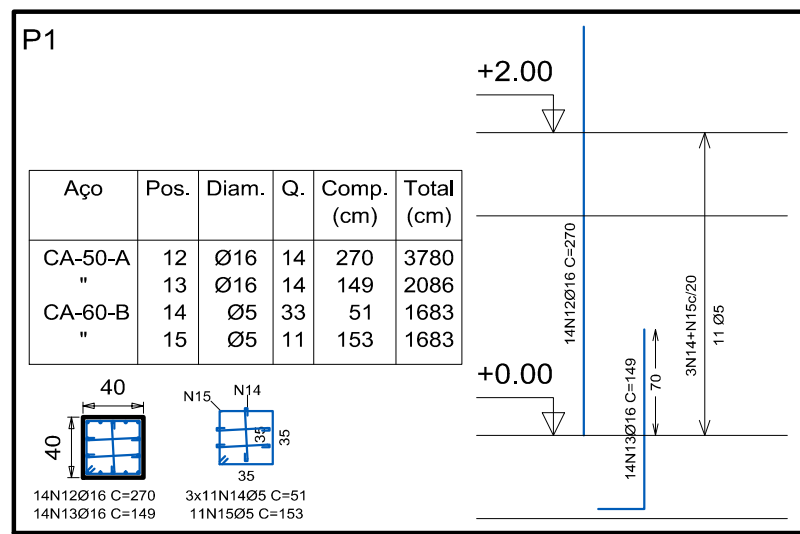
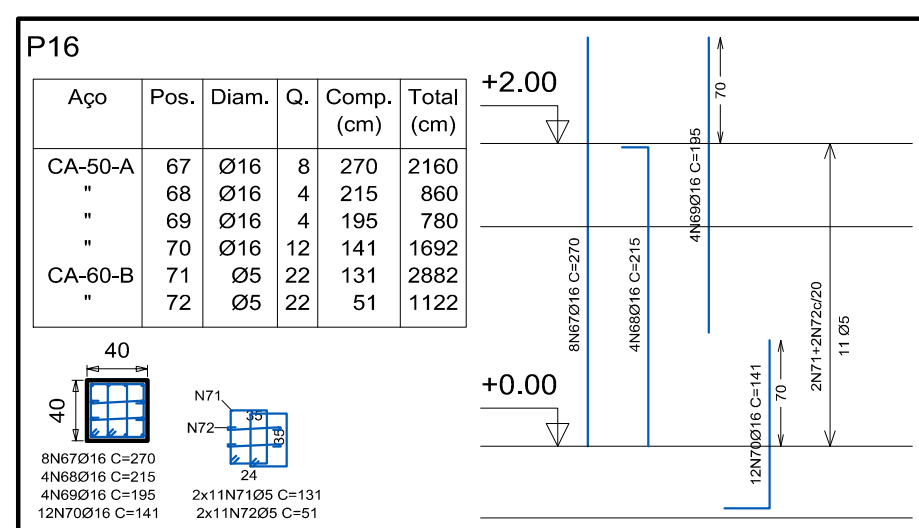
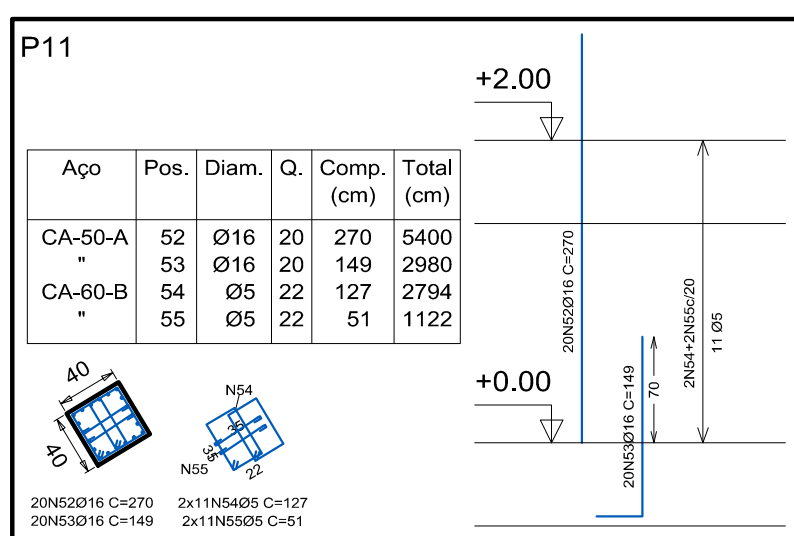
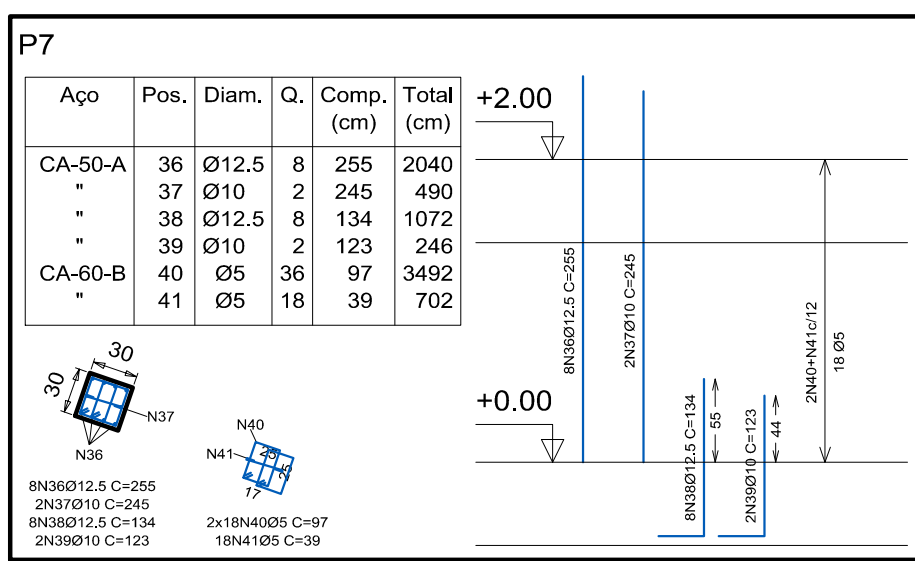
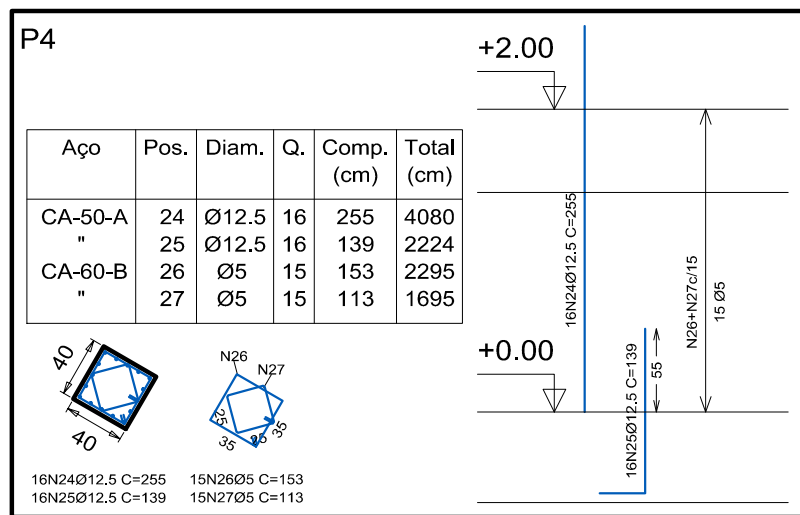
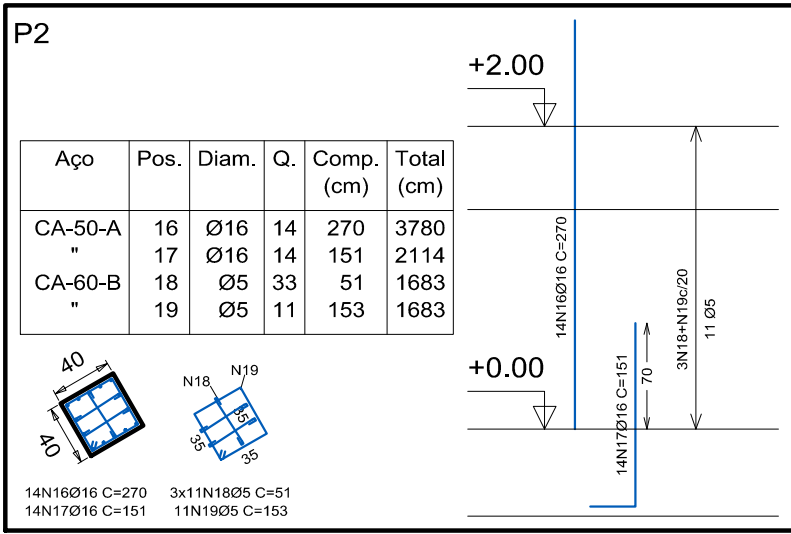
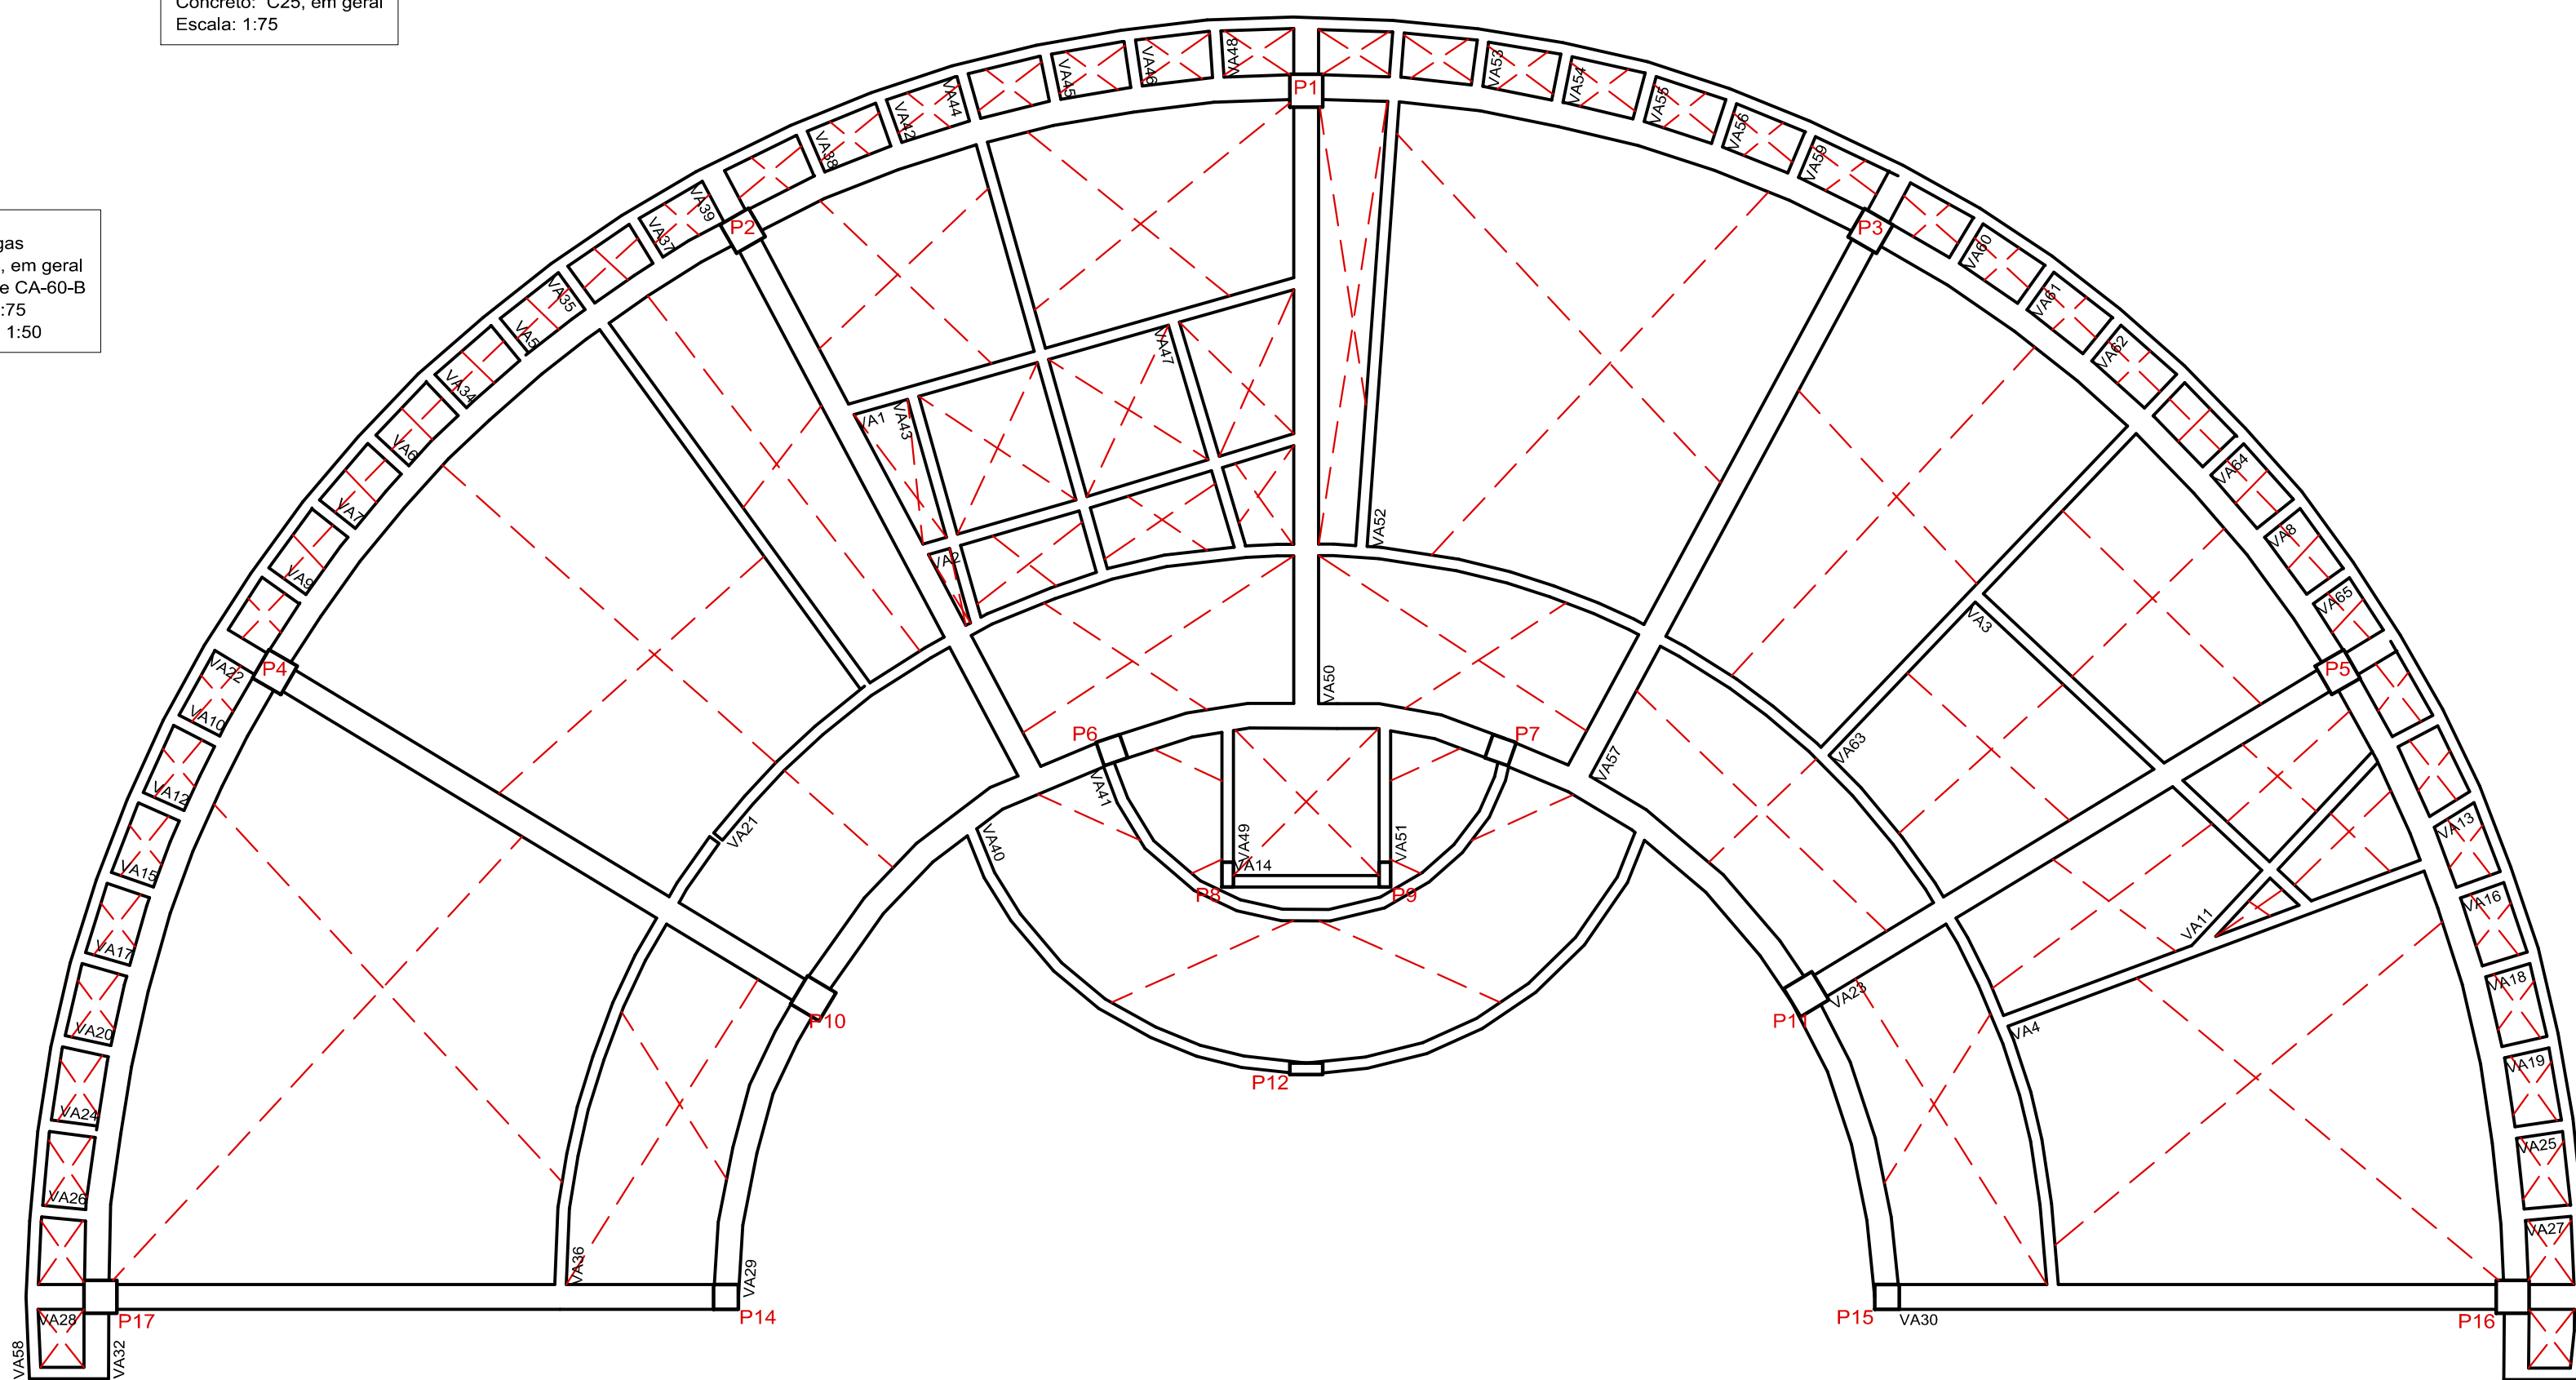
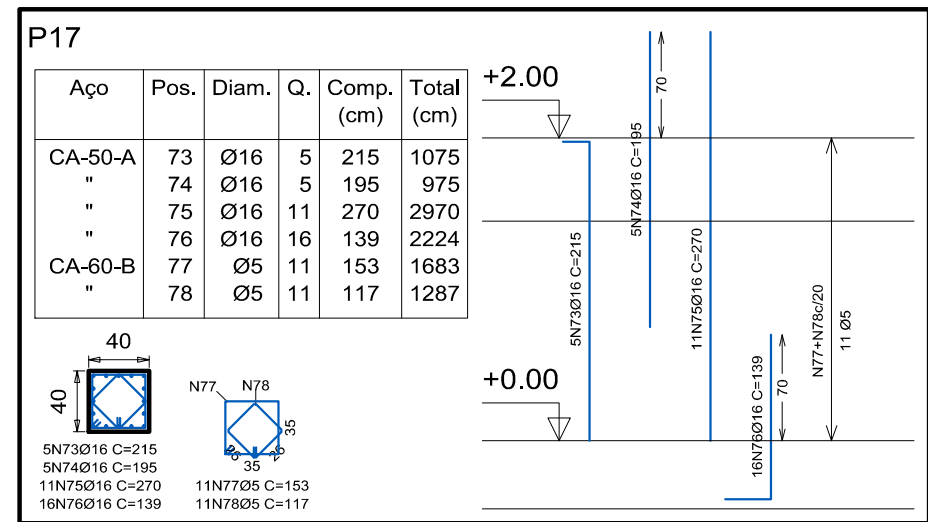
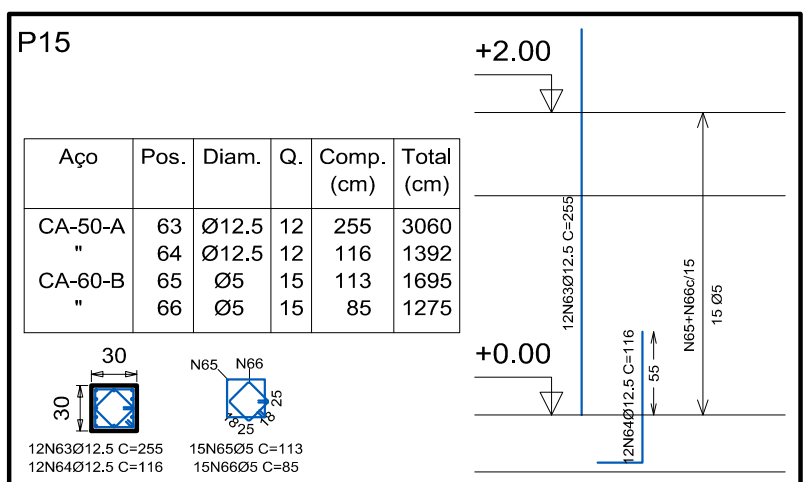
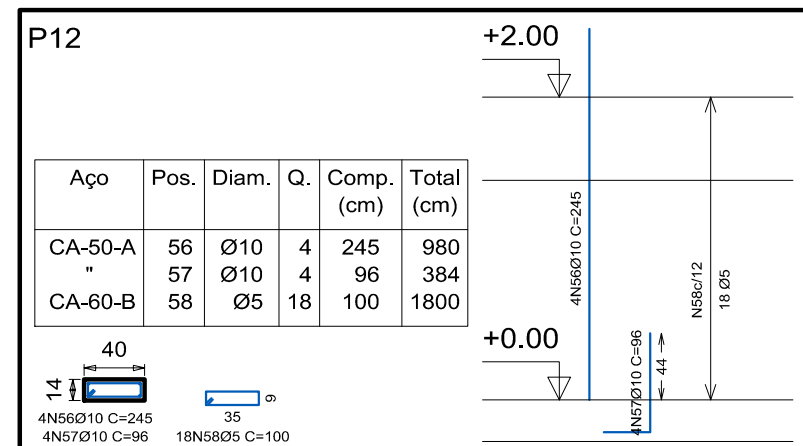
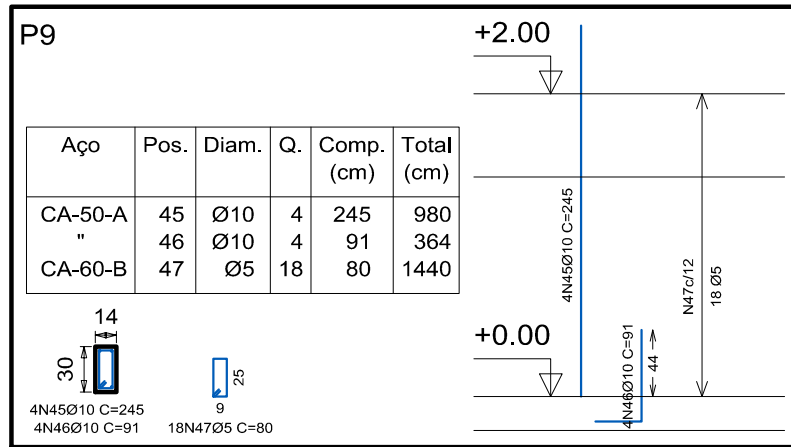
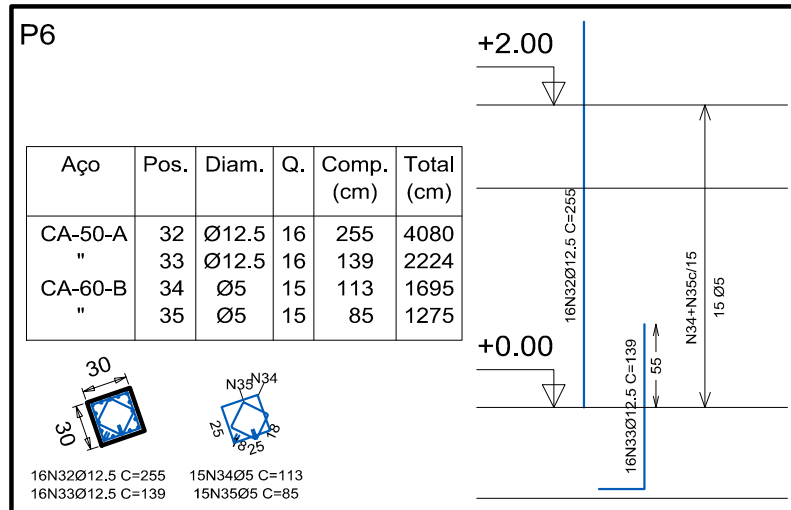


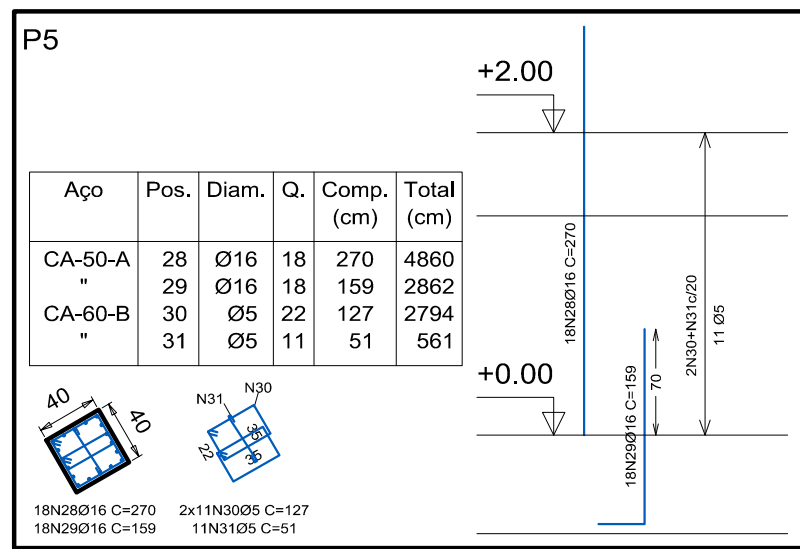

Resumo Apo NIVEL A					Comp. total (m)		Peso+10% (kg)		Total
Apo	Pos.	Diam.	Q.	Comp.	Total				
Total									1361

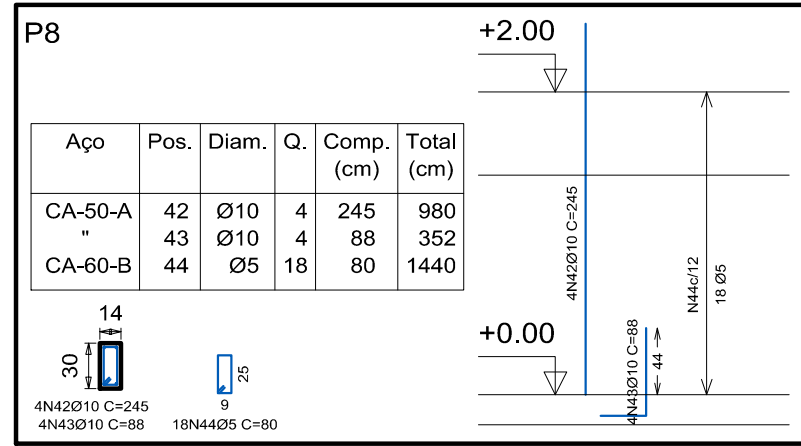

Resumo Apo NIVEL A					Comp. total (m)		Peso+10% (kg)		Total
Apo	Pos.	Diam.	Q.	Comp.	Total				
Total									2627

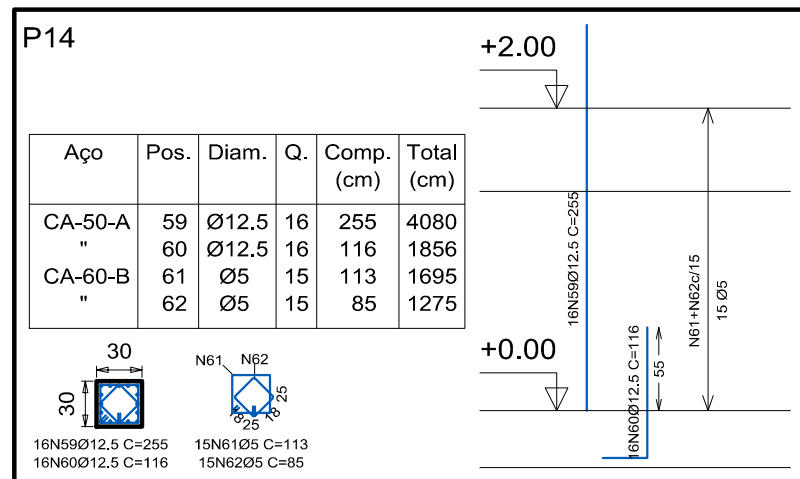

Pilares que terminam em NIVEL A
Concreto: C20, em geral
Apo: CA-50-A e CA-60-B
Escala: 1:50

